


No color scheme assigned to view

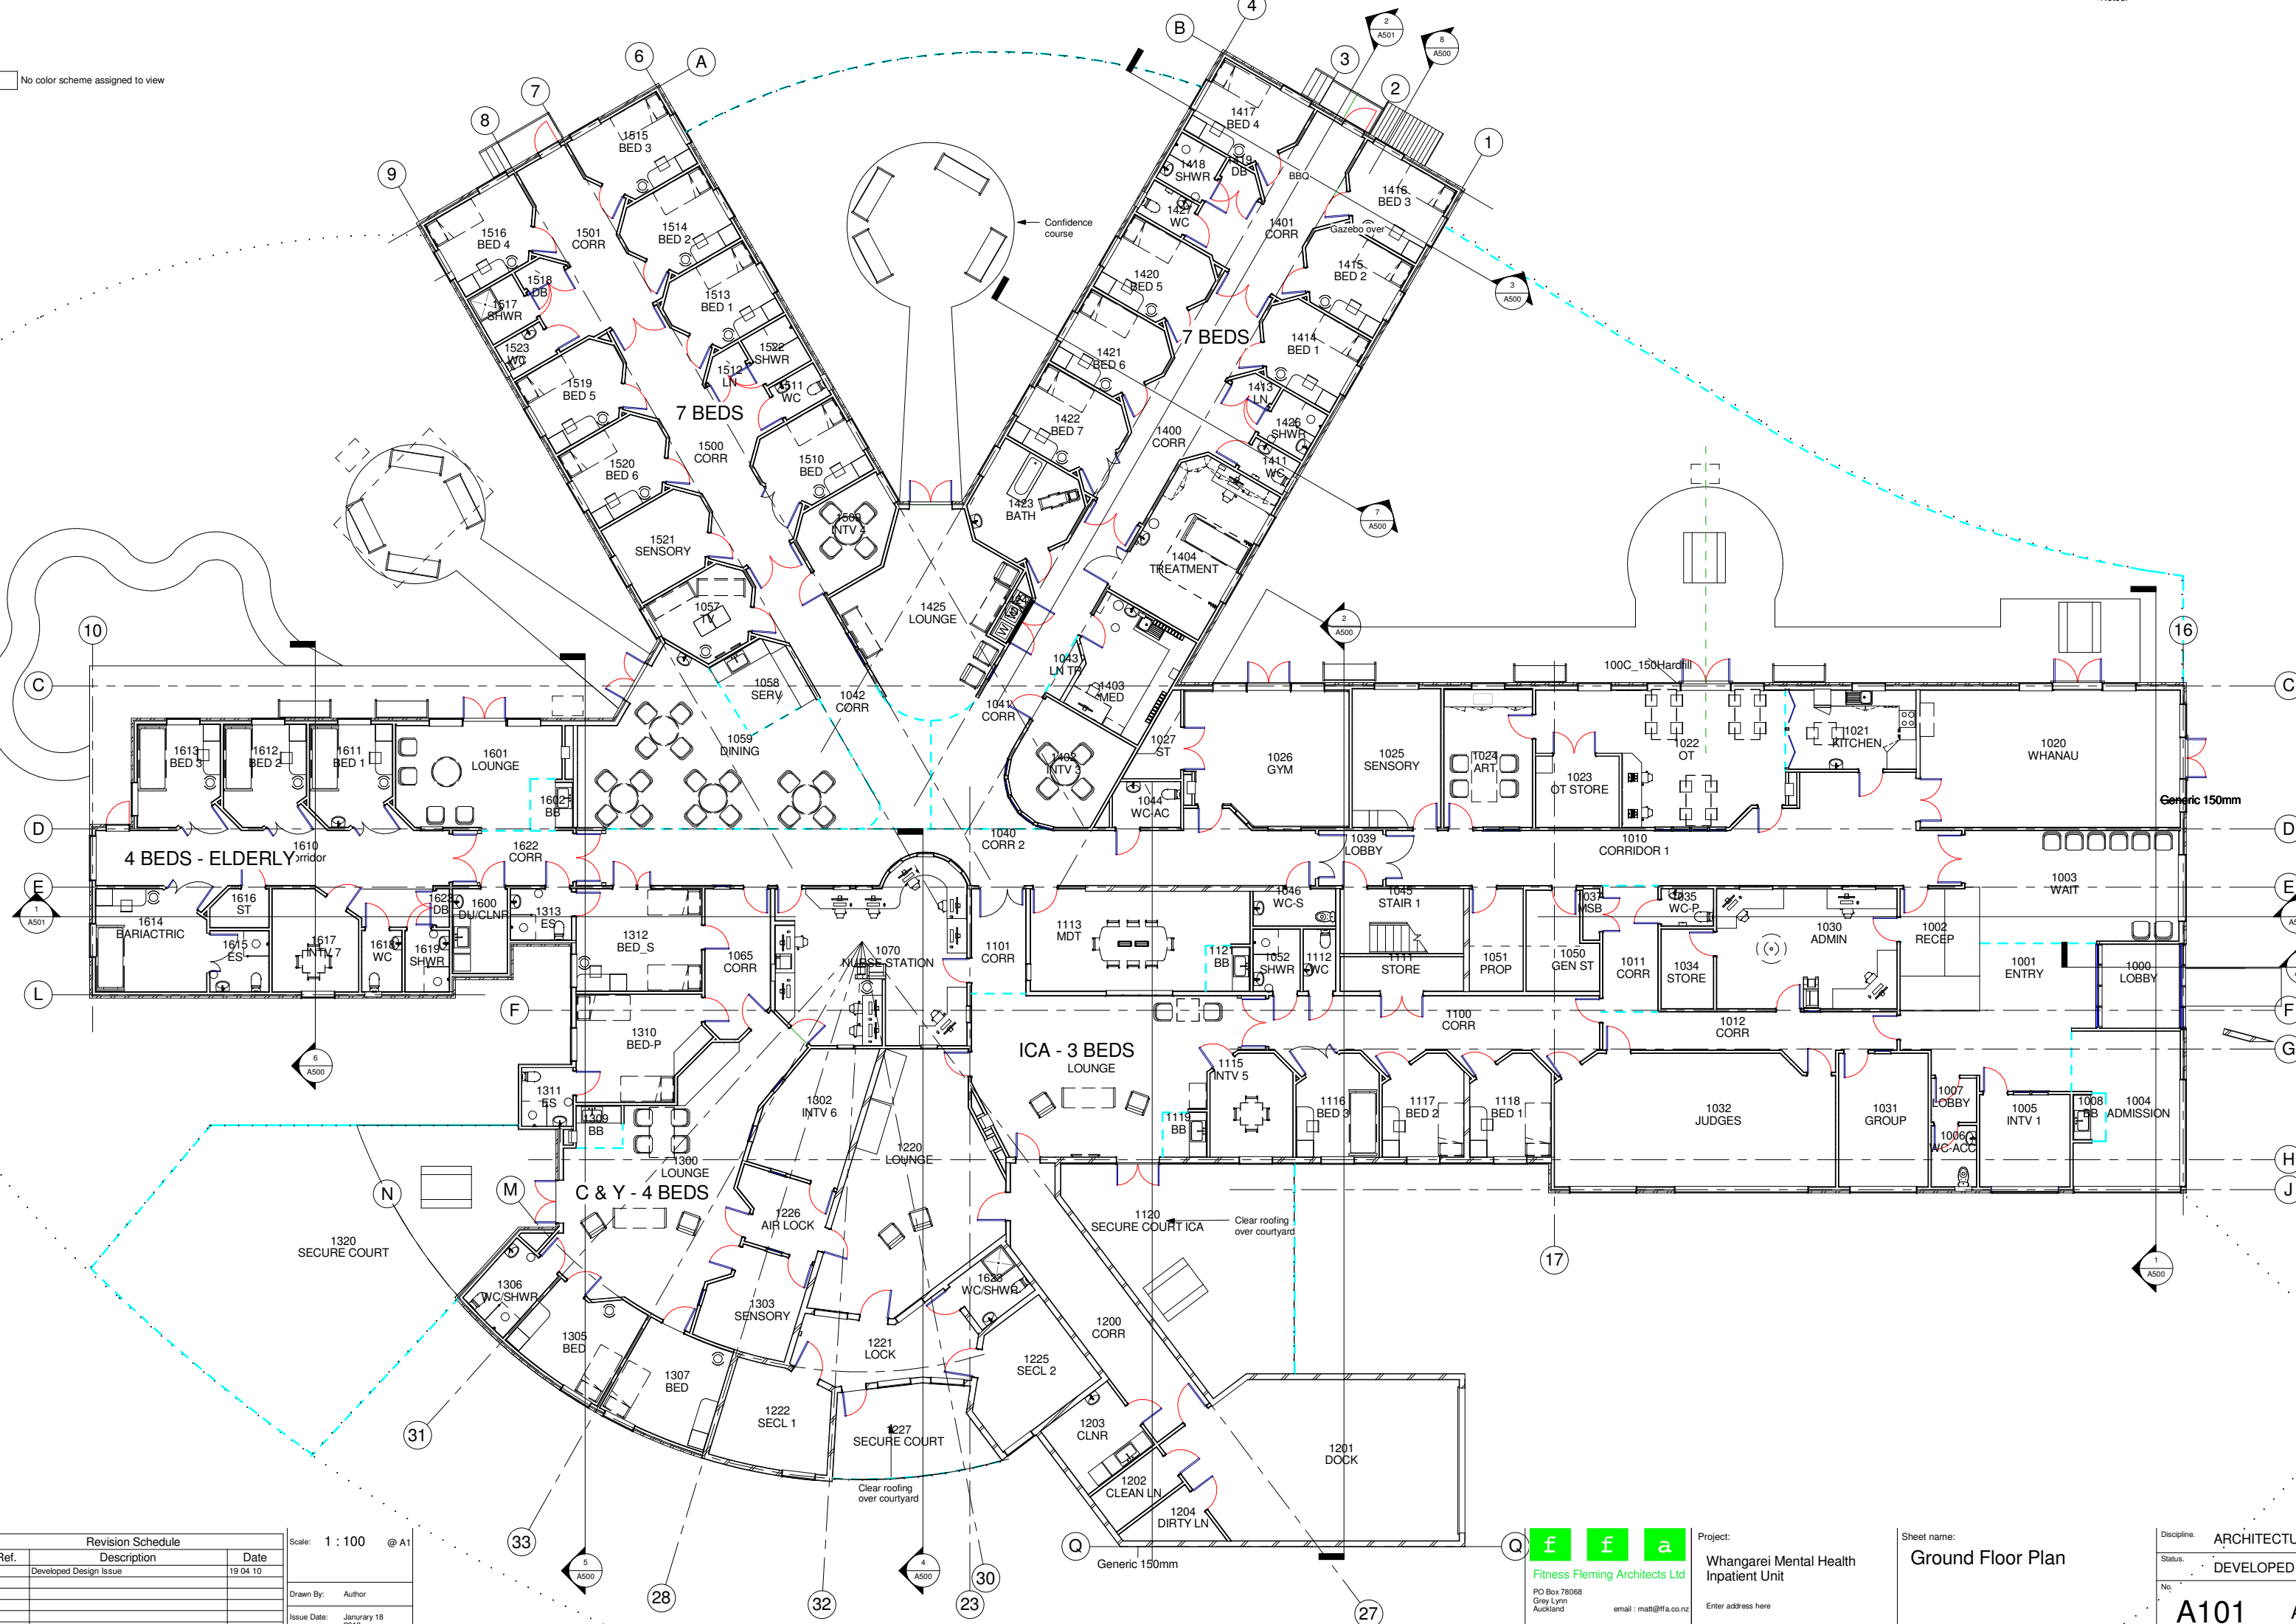

Revision Schedule		
Ref.	Description	Date
A	Developed Design Issue	19 04 10

Scale: 1 : 100 @ A1

Drawn By: Author


Issue Date: January 18 2010

**f f a**  
**Fitness Fleming Architects Ltd**  
 PO Box 78088  
 Grey Lynn  
 Auckland  
 email: matt@ffa.co.nz


Project:  
**Whangarei Mental Health Inpatient Unit**  
 Enter address here

Sheet name:  
**Ground Floor Plan**

Discipline: **ARCHITECTURE**  
 Status: **DEVELOPED**  
 No. **A101** A

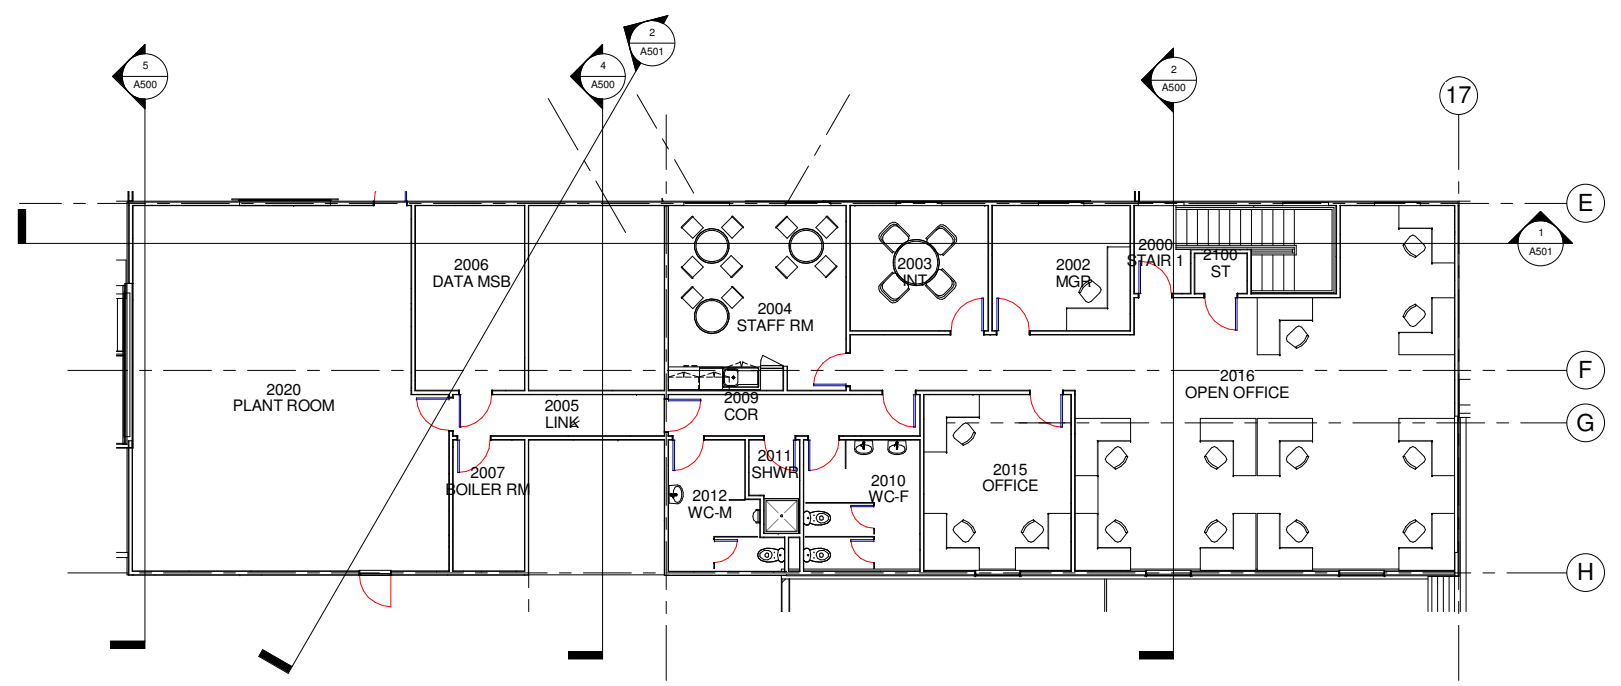

1 Level 1  
1 : 100

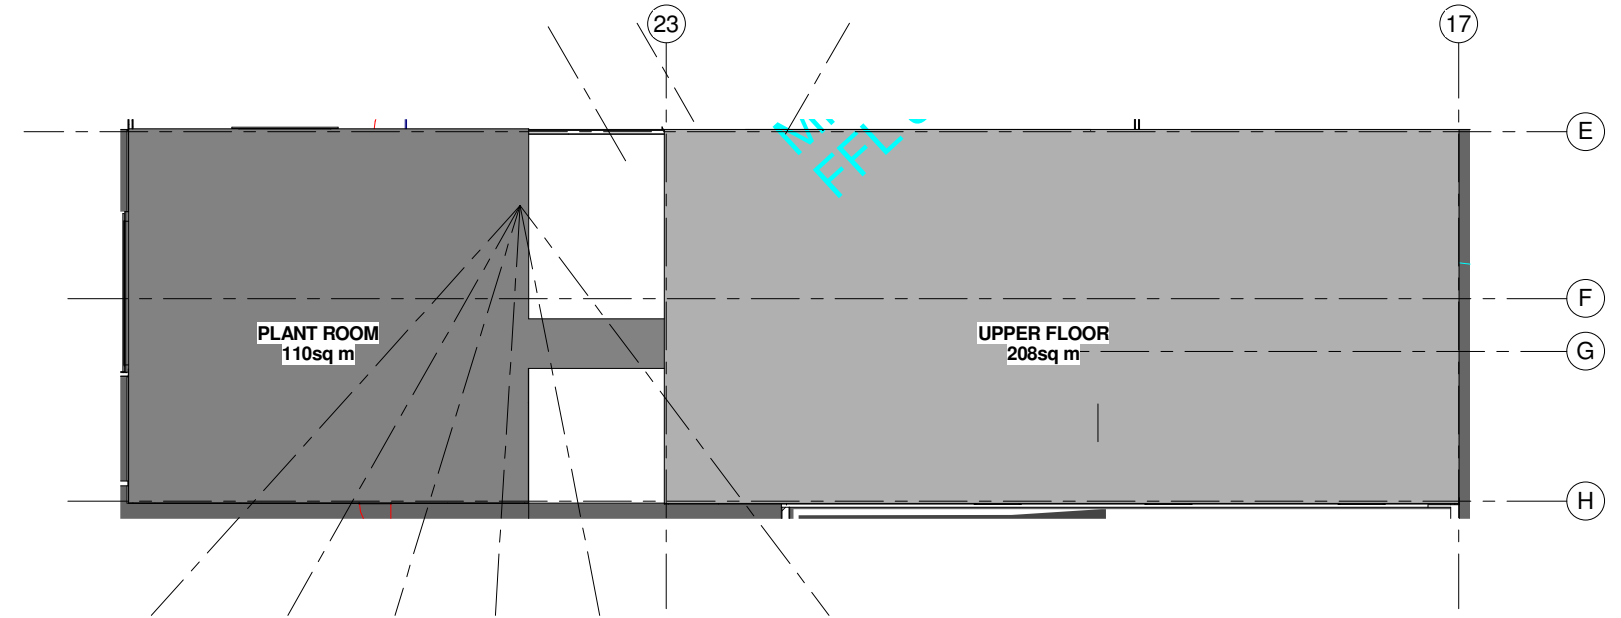

2 Slab Plan  
1 : 100

Revision Schedule		
Ref.	Description	Date
A	Developed Design Issue	19 04 10

Scale: 1 : 100 @ A1  
 Drawn By: Author  
 Issue Date: January 18 2010

**f f a**  
 Fitness Fleming Architects Ltd  
 PO Box 78088  
 Grey Lynn  
 Auckland  
 email : matt@ffa.co.nz  
 Design shown is copyright of FFA Limited

Project:  
 Whangarei Mental Health  
 Inpatient Unit  
 Enter address here

Sheet name:  
 First Floor Plan

Discipline:	ARCHITECTURE
Status:	DEVELOPED
No.	A102 A