


LEGEND

P = Exposed aggregate river pebble

SC = Secure courtyard paved



dimension to boundary
7329R

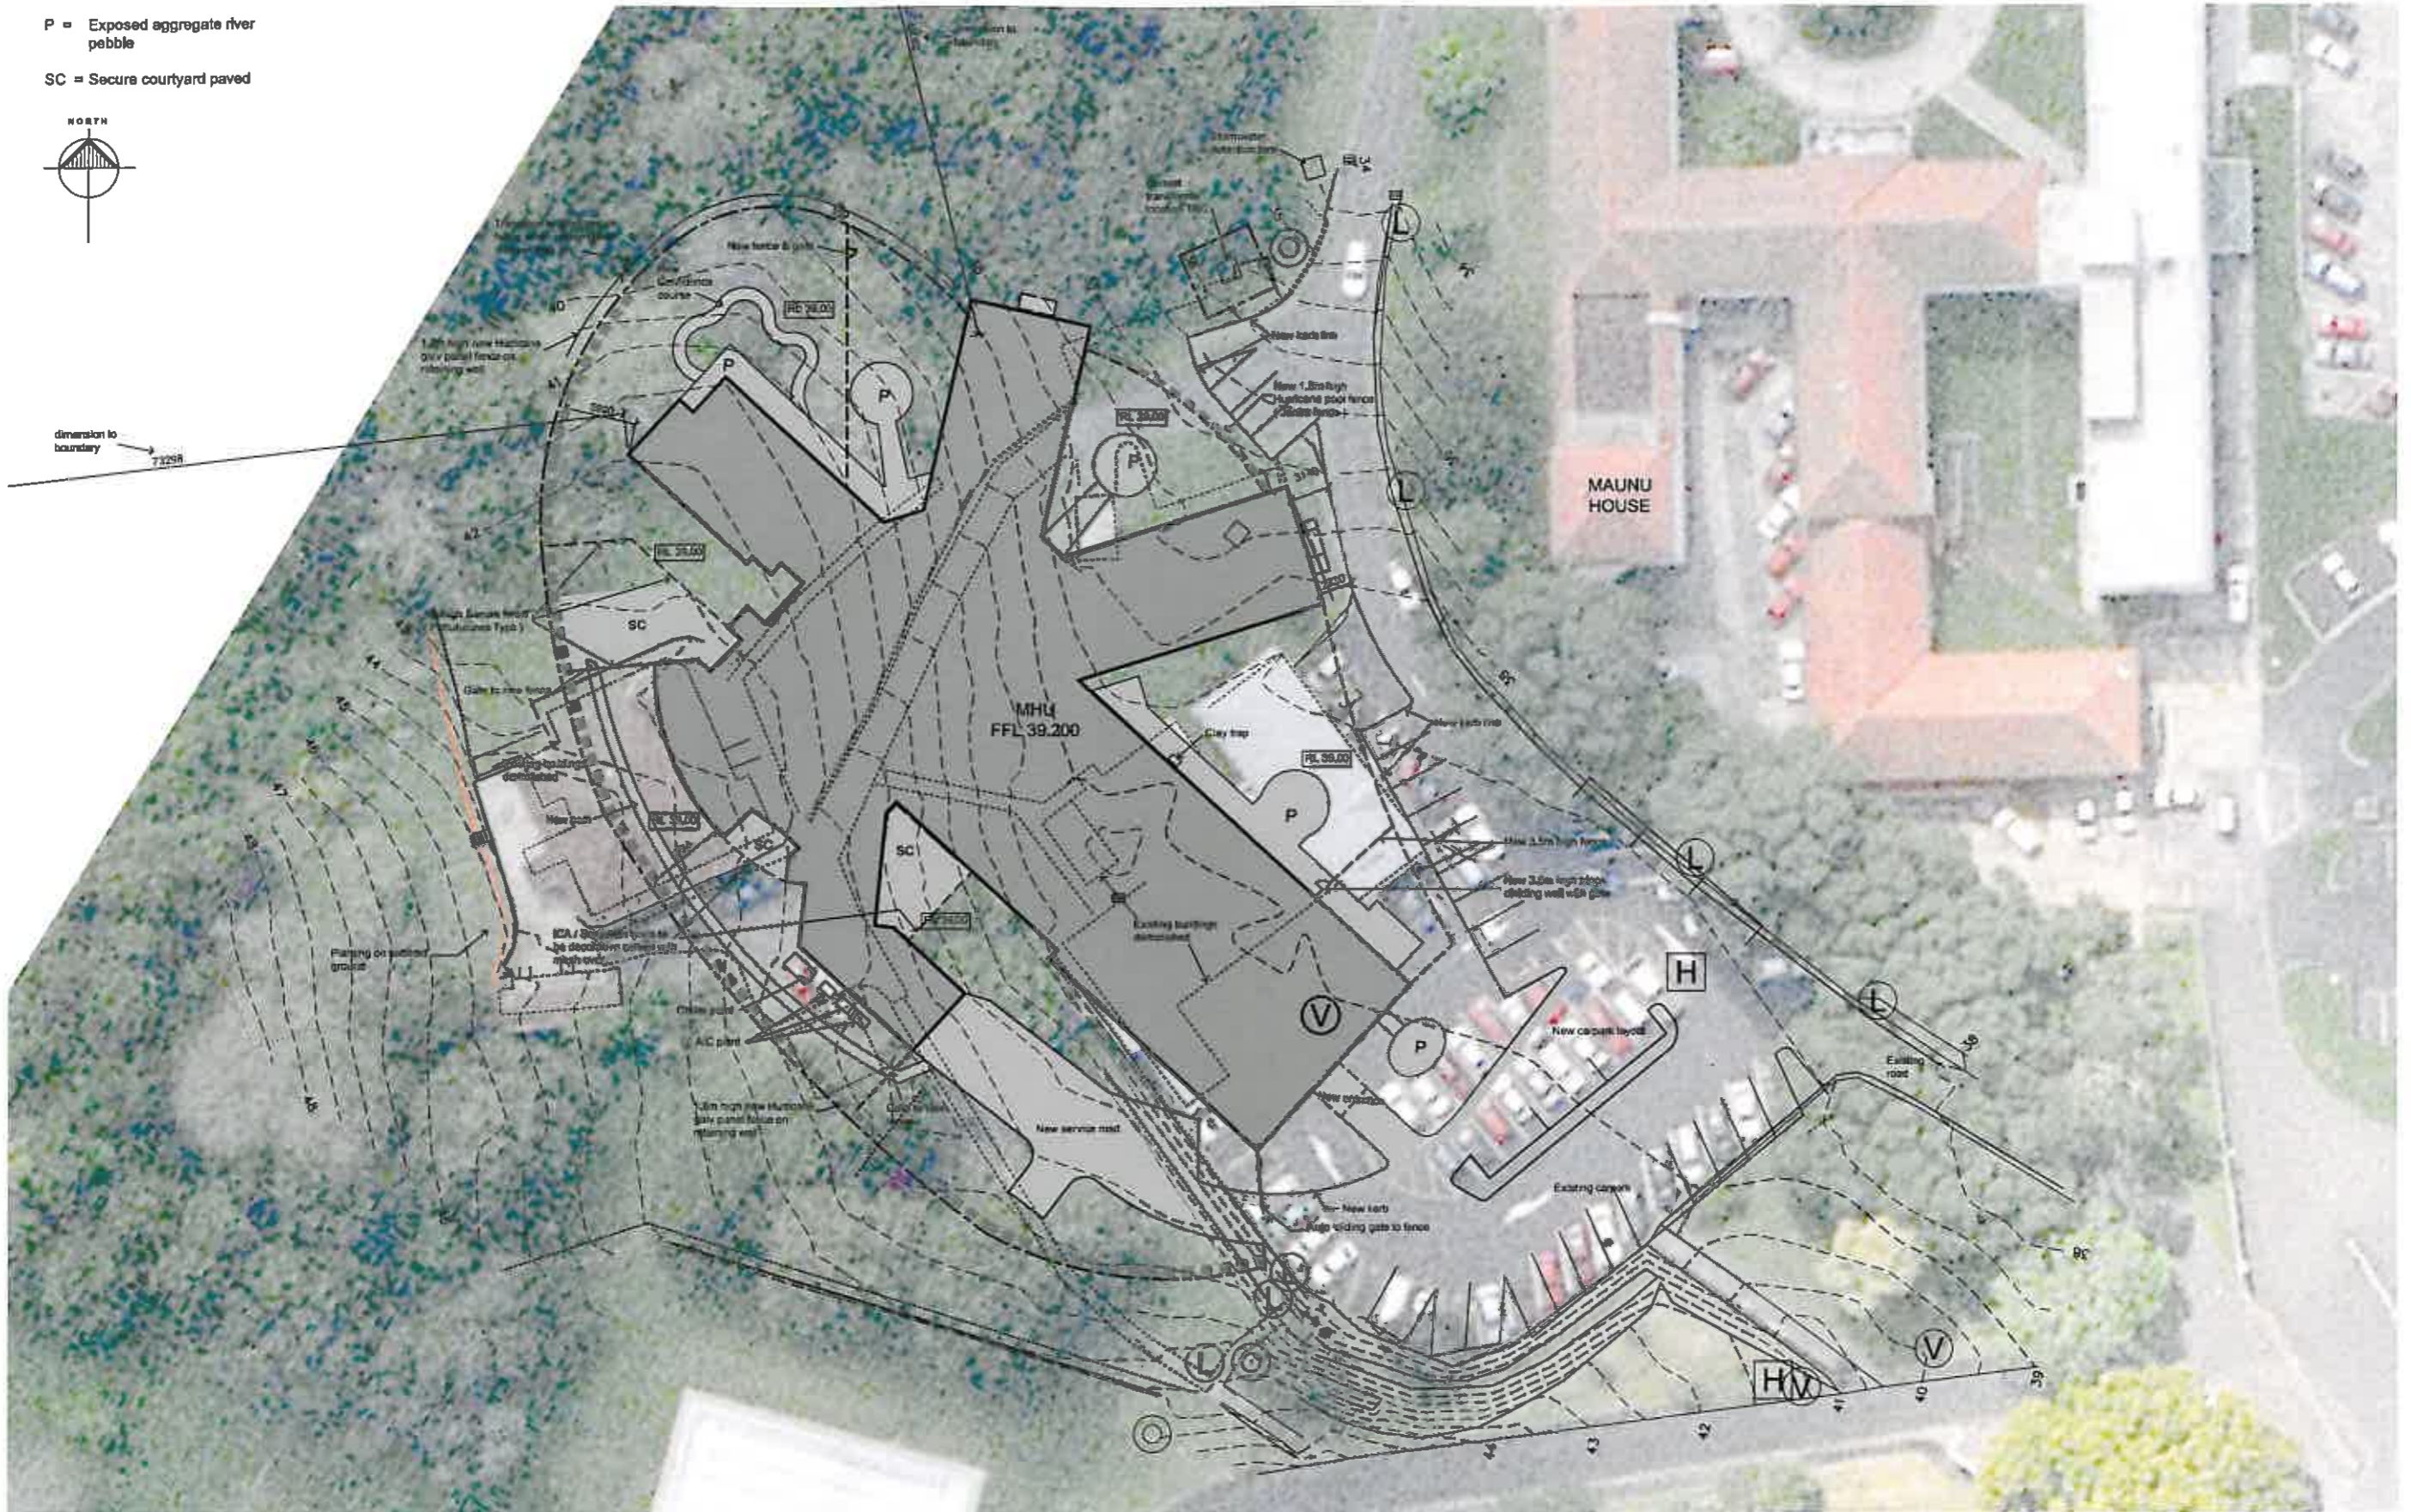

CAD Ref: D:\Mike\02_CAD\03_Projects Current\09_10 Whangarei MHU\CAD\05_Developed\0510_A010_Site Plan.dwg Last saved: Mon, 18 Apr 2010 09:28 pm

Issue	By	Description
1	MC	Fences, gates & paving changes
2	MC	Updated plan

Date	Appr
01.03.10	MP
01.04.10	MP

Scale	Description
A1	1:250
A3	1:500
Drawn	MC 29.10.09
Checked	MP WF
Approved	

Comments

© Copyright Fitness Fleming Architects.

f f a
Fitness Fleming Architects Ltd
PO Box 7808
Grey Lynn
Auckland

**WHANGAREI HOSPITAL
MENTAL HEALTH UNIT**

SITE LOCATION PLAN

NORTHLAND DISTRICT HEALTH BOARD

Drawn: **DEVELOPED DESIGN**
Discipline: **ARCHITECTURE**
Drawing No. **A010** Issue **2**