




2 1:25
Elevation 2-1070

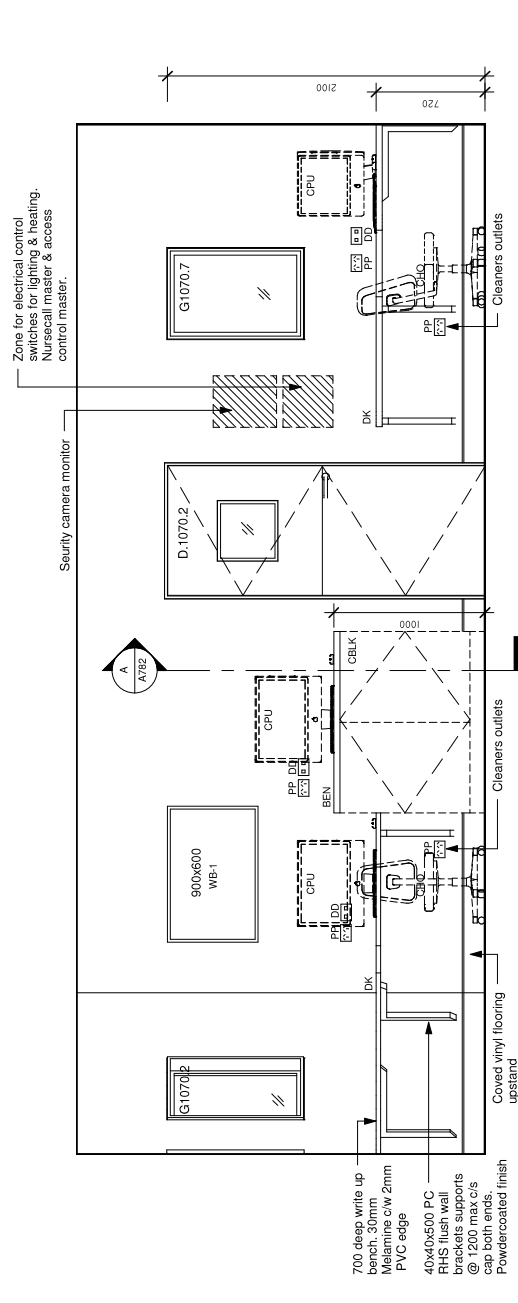


3 1:25
Elevation 3-1070

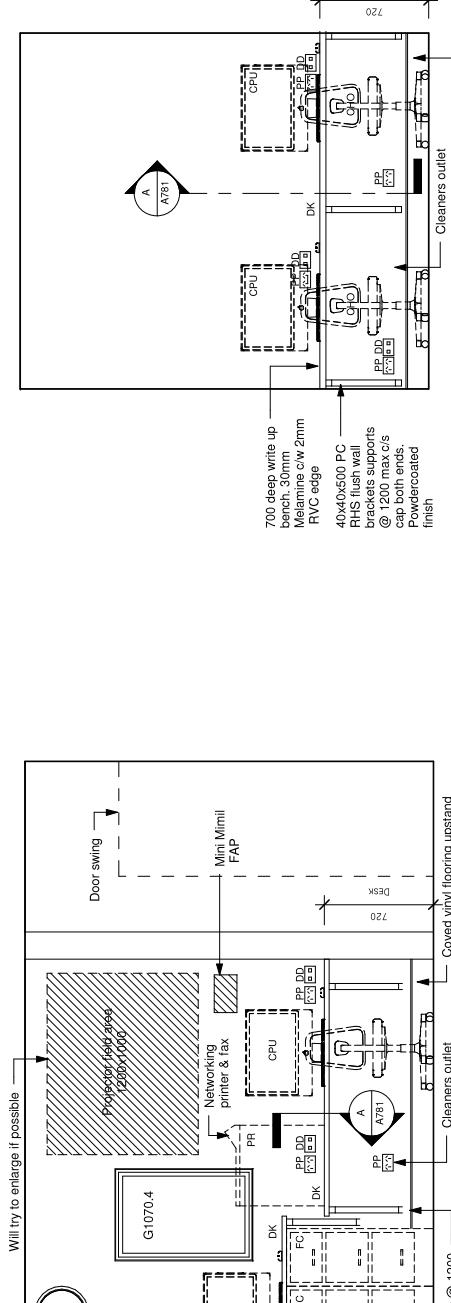


4 1:25
Elevation 4-1070

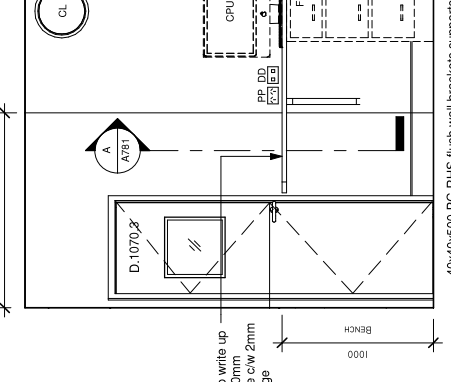

5 1:25
Elevation 5-1070

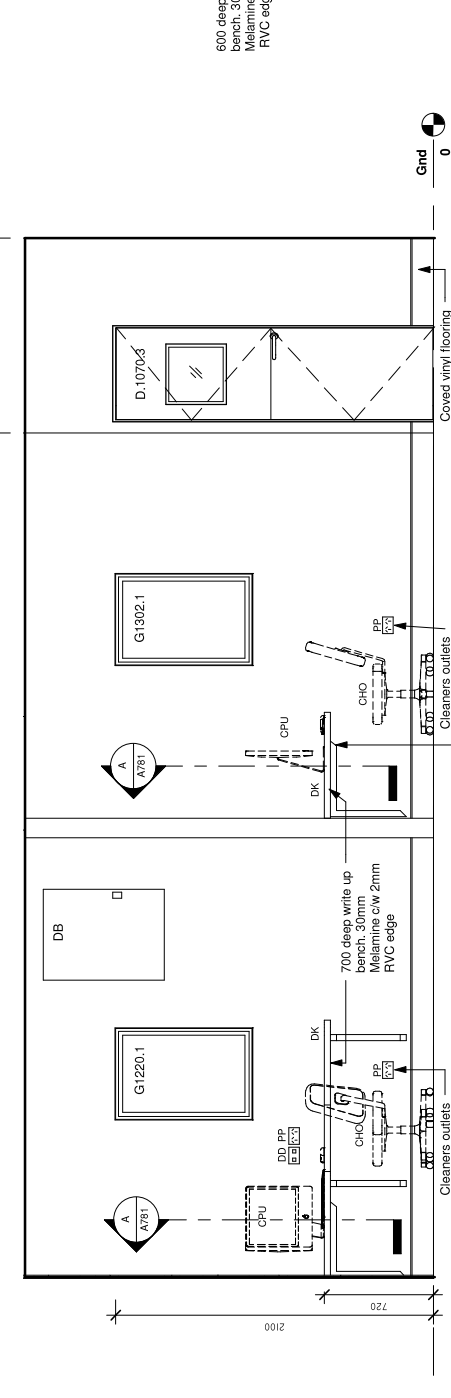

6 1:25
Elevation 6-1070

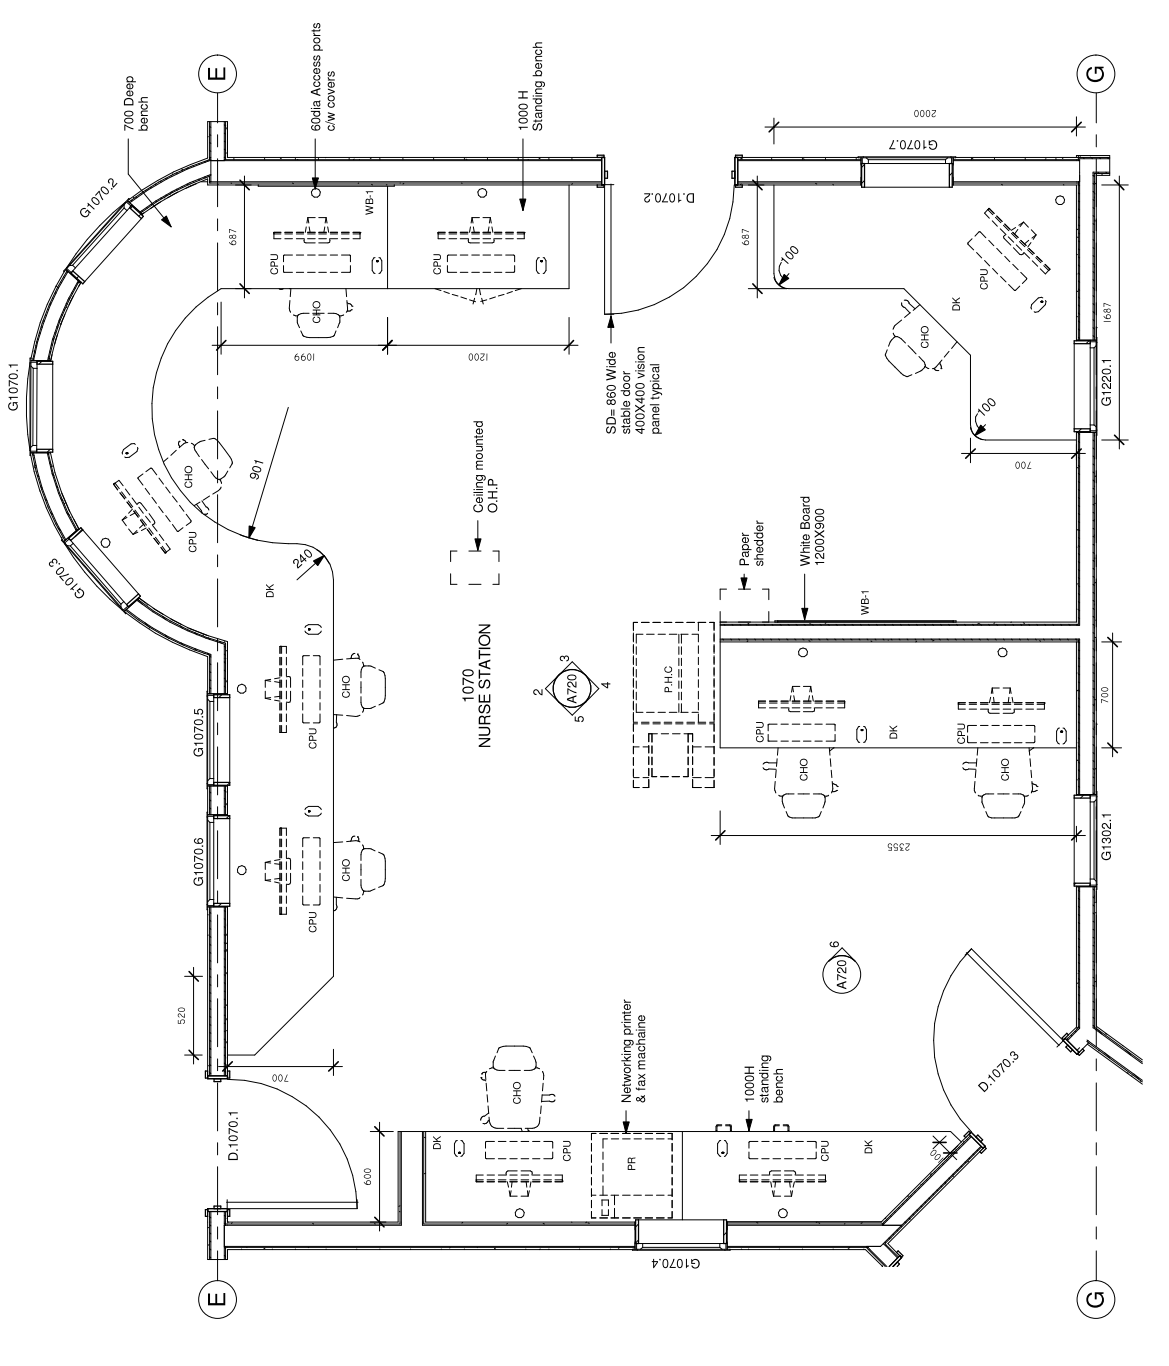

1 1:25
Nurse Station


Rev	Revision Schedule	Description	Date
1	Revision 1	For Tender	28.05.10
2	Revision 2	For Tender	27.07.10

Scale:	1:25
Drawn By:	ARH,JD
Checked By:	MF
Designed By:	MF
Approved By:	MF
Drawn Date:	28/05/2010

Consultants:	Opus
Civil:	Aurecon
Structural:	Aurecon
Mechanical:	Opus
Electrical:	Opus
Fire:	Opus
Security:	Opus
Communications:	Opus
Traffic:	Traffic Design Group
Landscaping:	Jerome Luiten

Project: Whangarei Mental Health Inpatient Unit
 Fitness Fleming Architects Ltd
 70 Box 78/88
 Corner of
 Auckland
 Design shown is copyright of FFA Limited


Discipline: ARCHITECTURE
 Status: Tender
 No. A720 2

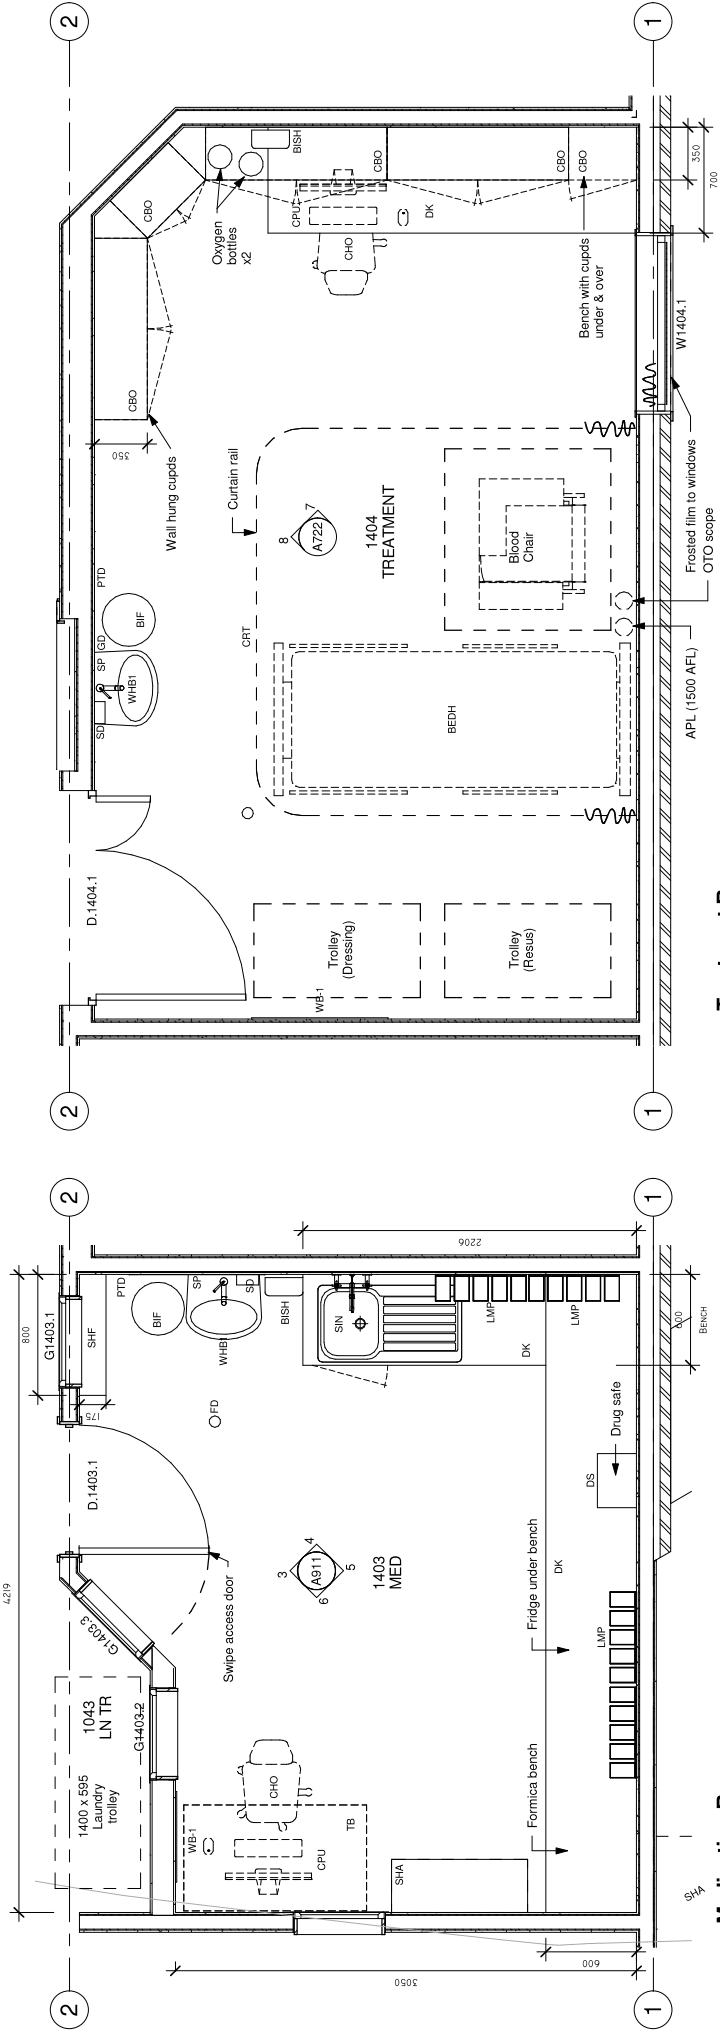


1 Medication Room
1 : 25

2 Treatment Room
1 : 25


3 Elevation 2-1403 Medication
1 : 25

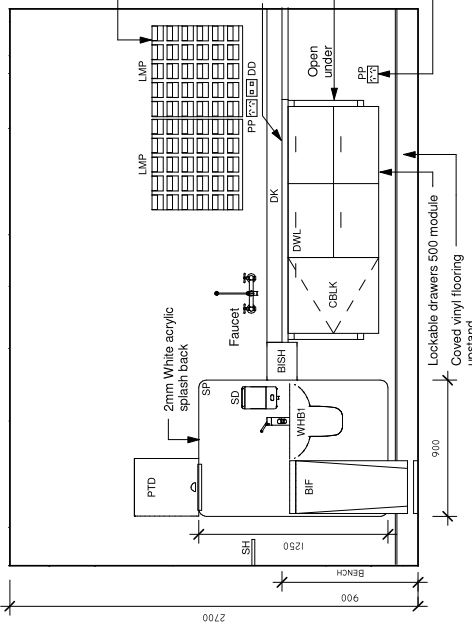



4 Elevation 3-1403 Medication
1 : 25

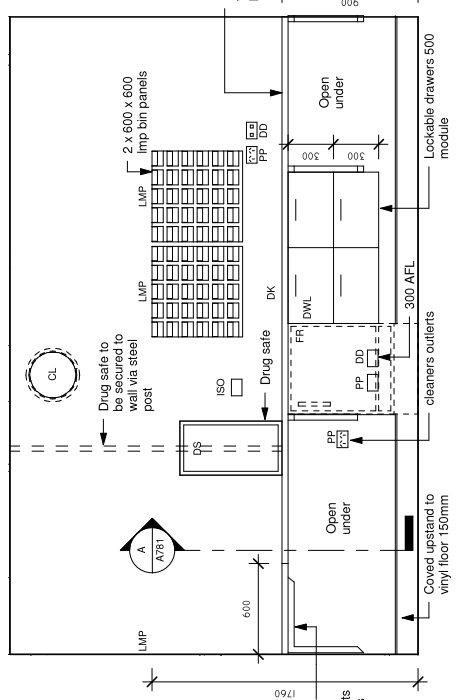


5 Elevation 4-1403 Medication
1 : 25

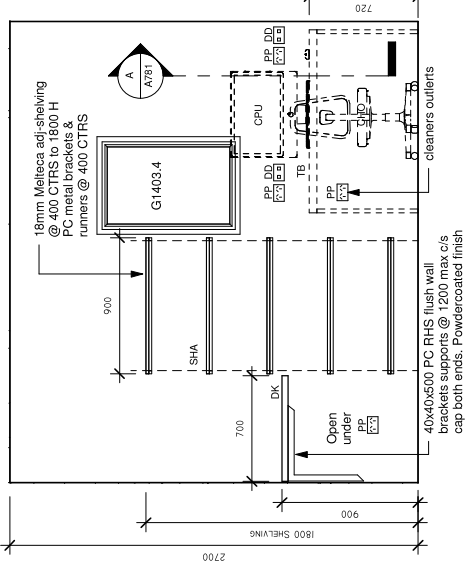

6 Elevation 5-1403 Medication
1 : 25

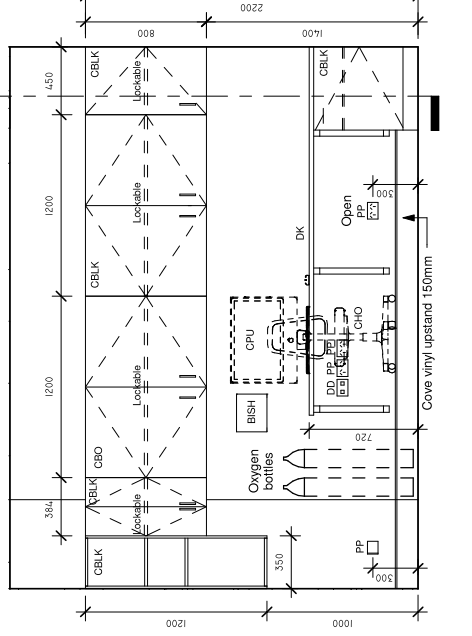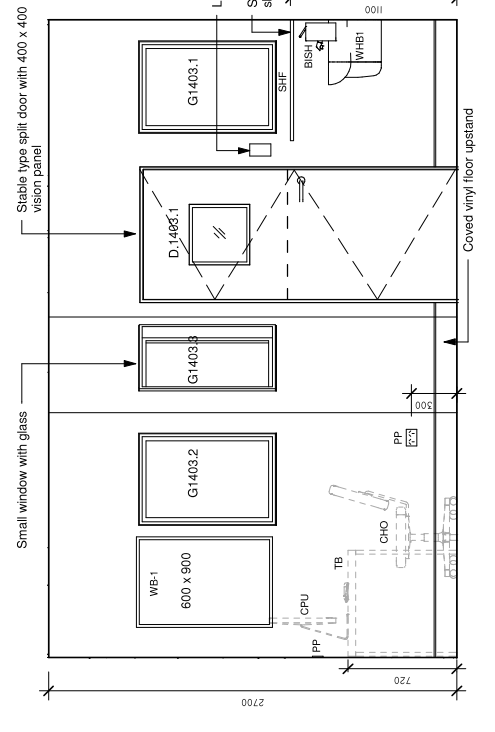

7 Elevation 6-1404 Treatment
1 : 25

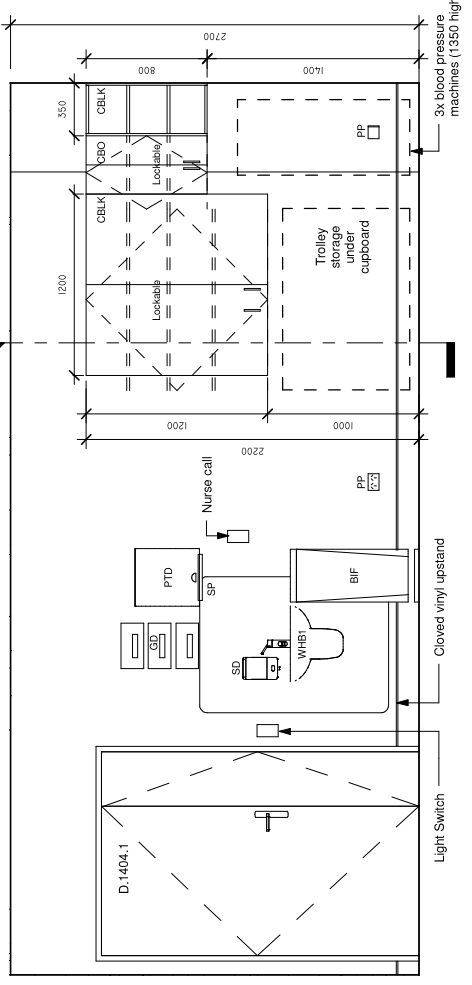

8 Elevation 7-1404 Treatment
1 : 25

Rev	Revision Schedule	Date
1	Revision 1	28.05.10
2	For Tender	27.07.10

Scale:	1 : 25
Drawn By:	ARH,JD
Checked By:	MF
Designed By:	MF
Approved By:	MF
Drawn Date:	28.05.2010


Consultants:	Opus
Civil:	Aurecon
Structural:	Aurecon
Mechanical:	Opus
Electrical:	Opus
Fire:	Opus

Security:	Opus
Communications:	Opus
Traffic:	Traffic Design Group
Landscaping:	Jerome Luiten


Project:
Whangarei Mental Health Inpatient Unit
 Mairuru Road Whangarei
 Northland
 New Zealand

Sheet name:
Medication & Treatment


Discipline: ARCHITECTURE
 Status: Tender
 No. **A722** 2

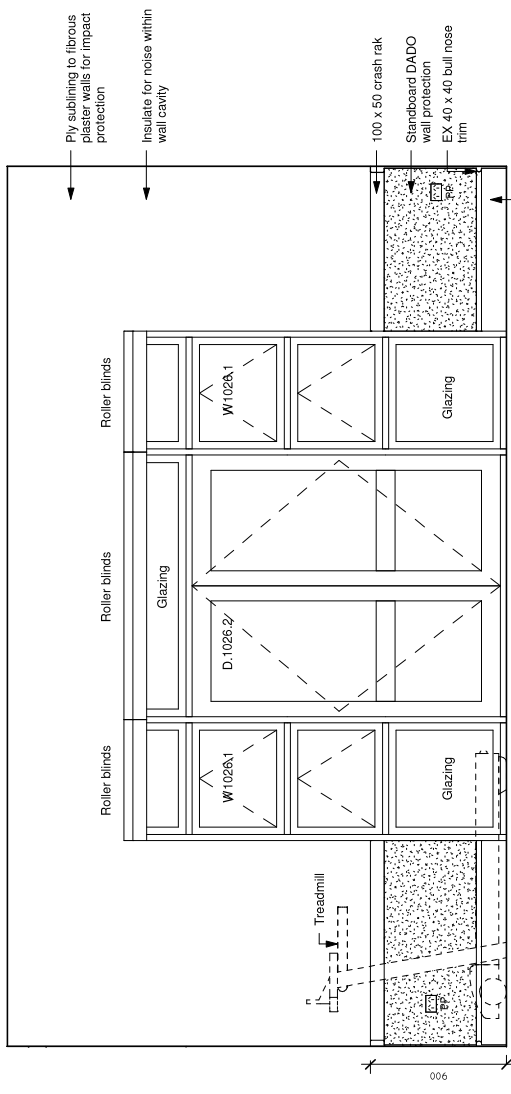


Elevation 6-1026
1 : 25

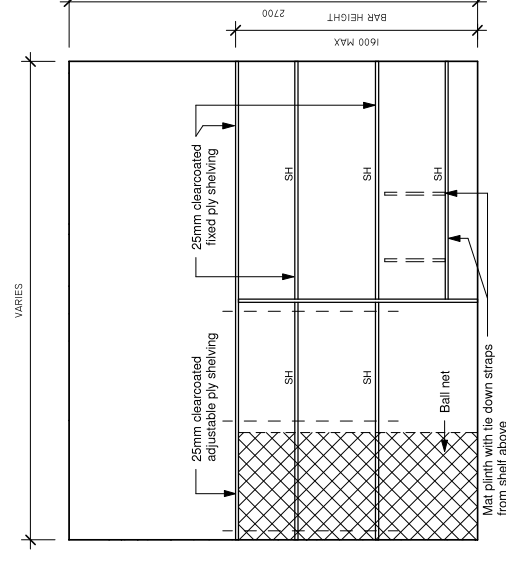


Elevation 6-1027
1 : 25

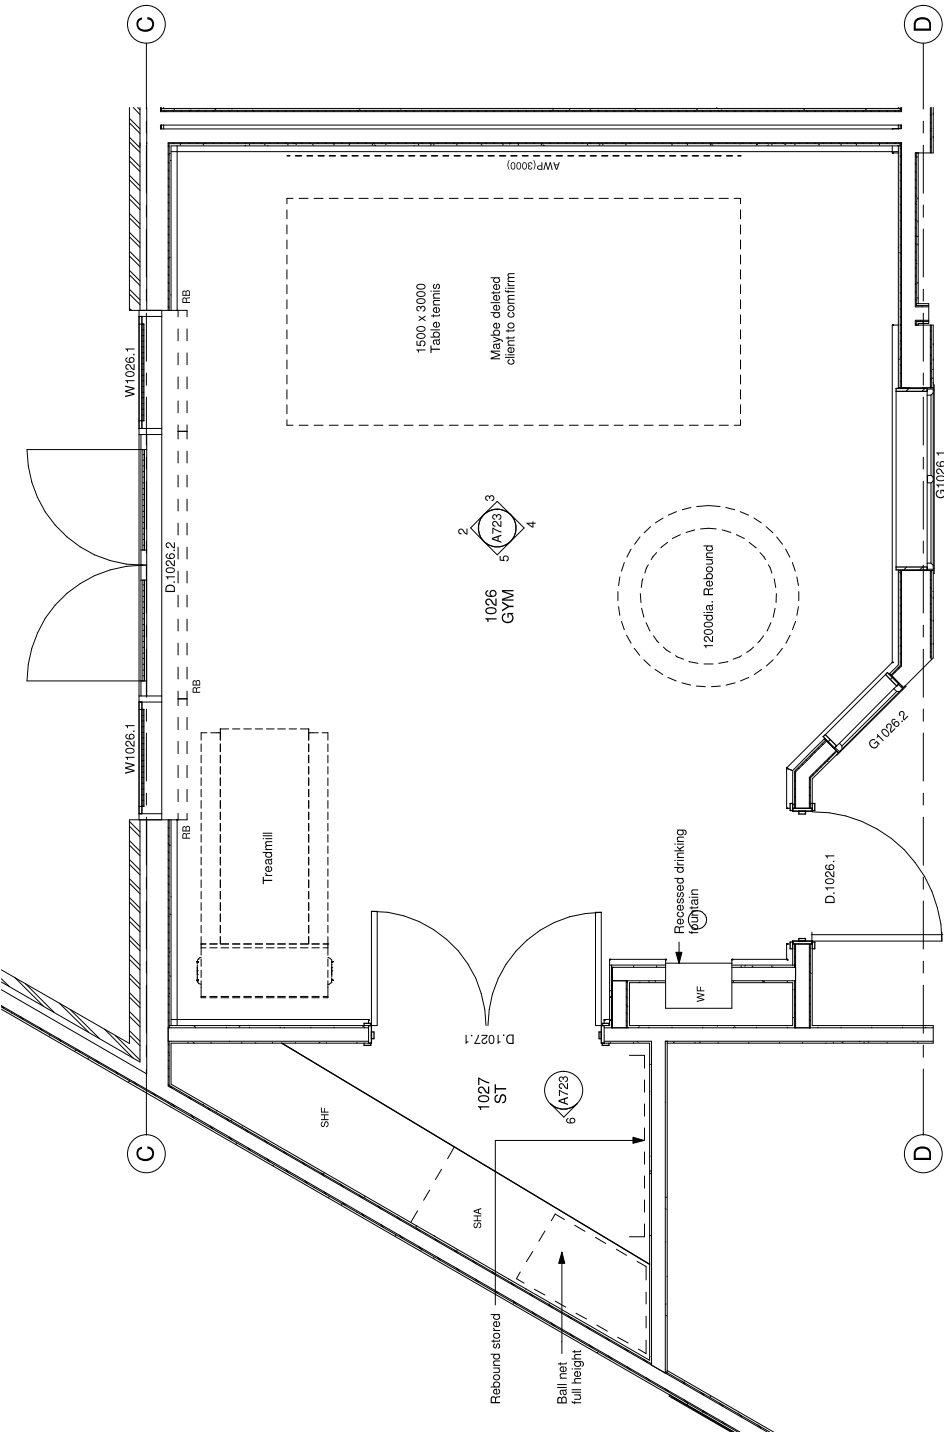


Gym
1 : 25

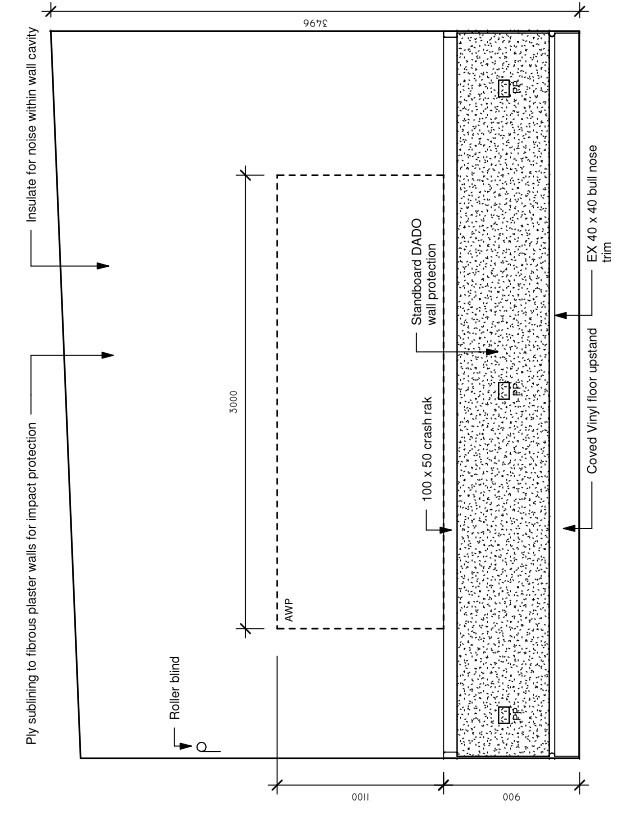


Elevation 3-1026
1 : 25

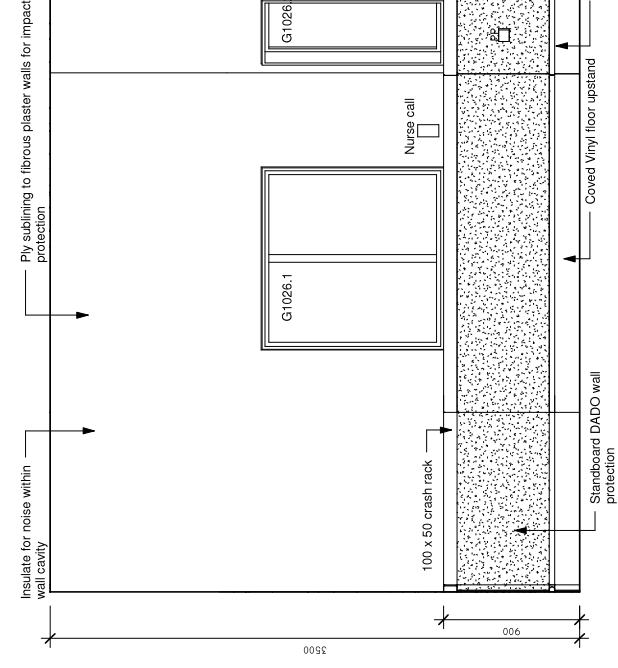

Elevation 4-1026
1 : 25

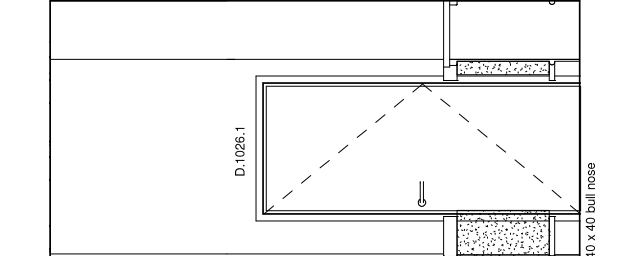

Elevation 5-1026
1 : 25

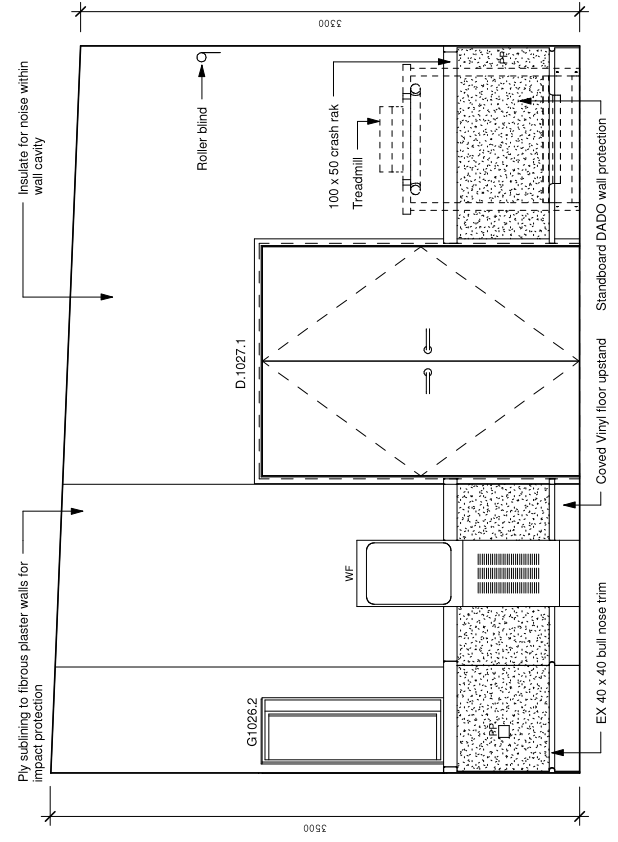

Elevation 6-1027
1 : 25


Rev	Description	Date
1	Revision 1	28.05.10
2	For Tender	27.07.10

Scale:	1 : 25	@ A1
Drawn By:	ARH,JD	
Checked By:	MF	
Designed By:	MF	
Approved By:	MF	
Drawn Date:	28/05/2010	

Consultants:	Aurecon	Opus
Civil:	Aurecon	Opus
Structural:	Aurecon	Opus
Mechanical:	Opus	Traffic Design Group
Electrical:	Opus	Jerome Luitien
Fire:	Opus	


Security:	Opus
Communications:	Opus
Traffic:	Traffic Design Group
Landscaping:	Jerome Luitien

Project:	Whangarei Mental Health Inpatient Unit
Location:	Mairangi Road Whangarei Northland New Zealand
Discipline:	ARCHITECTURE
Status:	Tender
Sheet name:	Gym
No.:	A723
2	

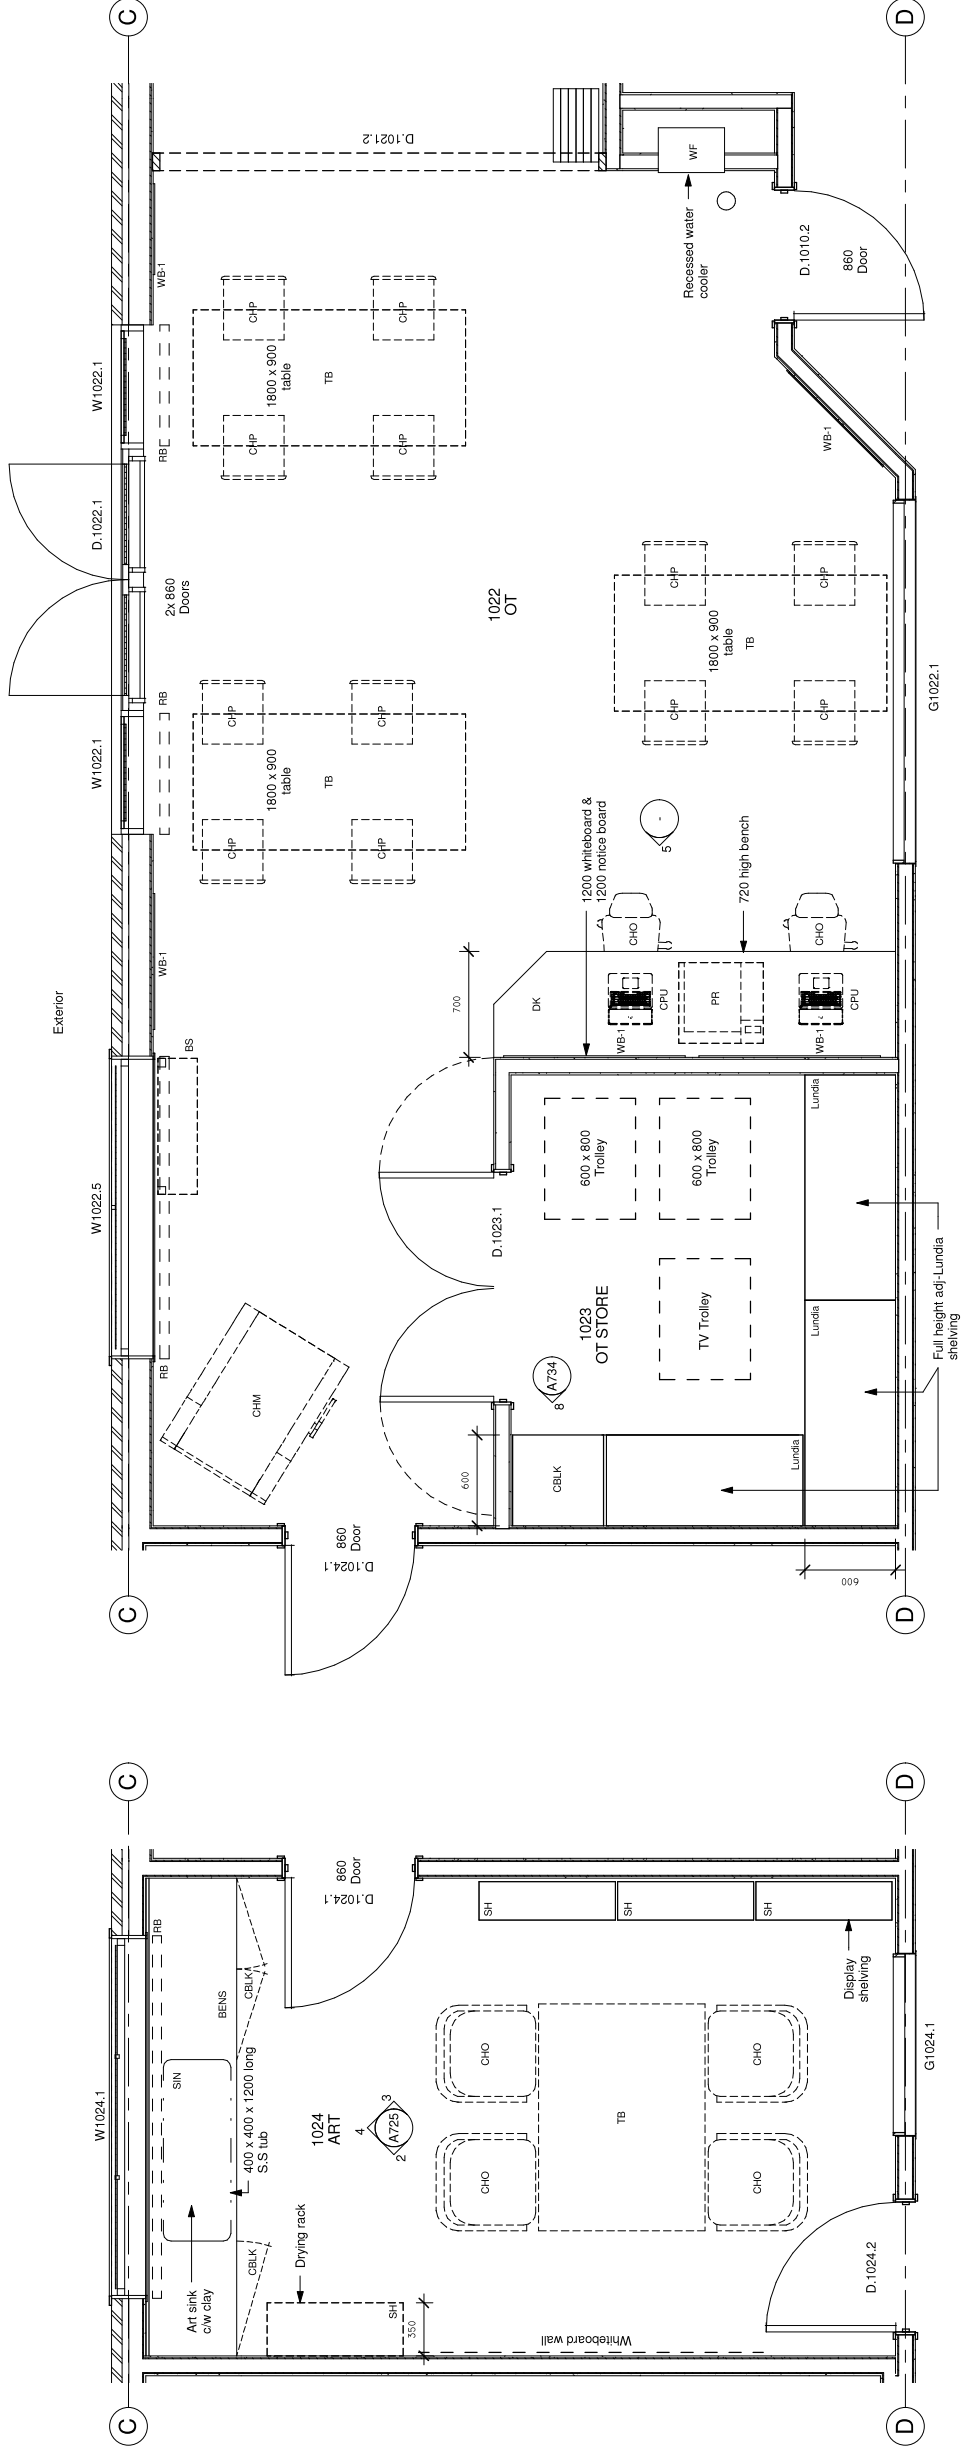


8 Art Room
1 : 25


9 OT Room
1 : 25

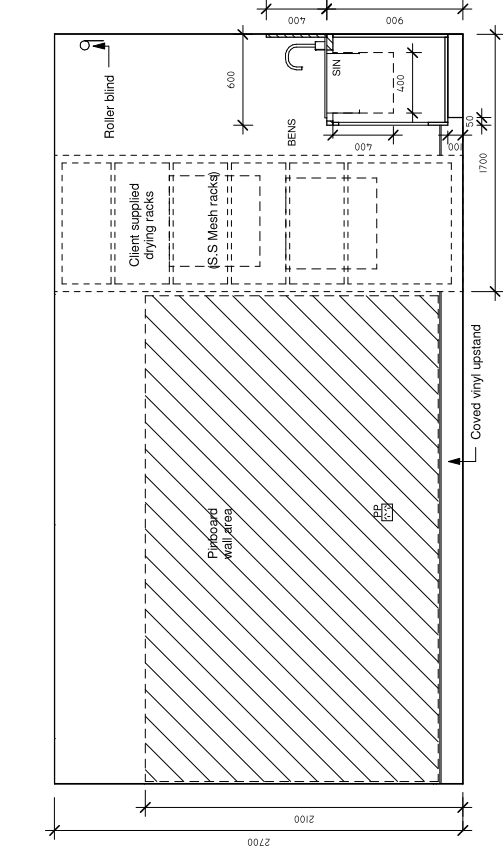


2 Elevation 2-1024
1 : 25

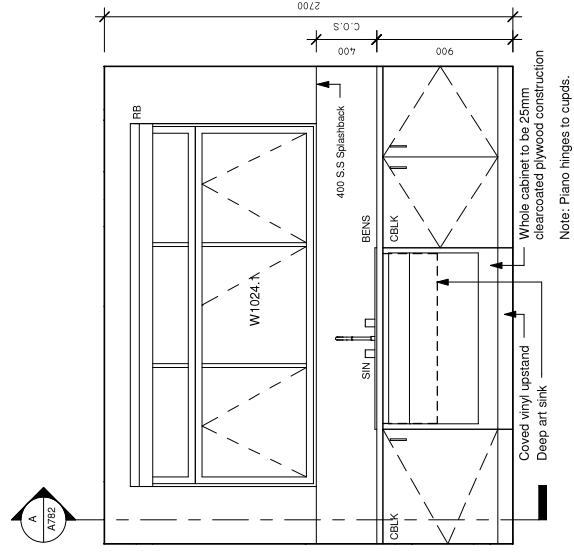

4 Elevation 4-1024
1 : 25

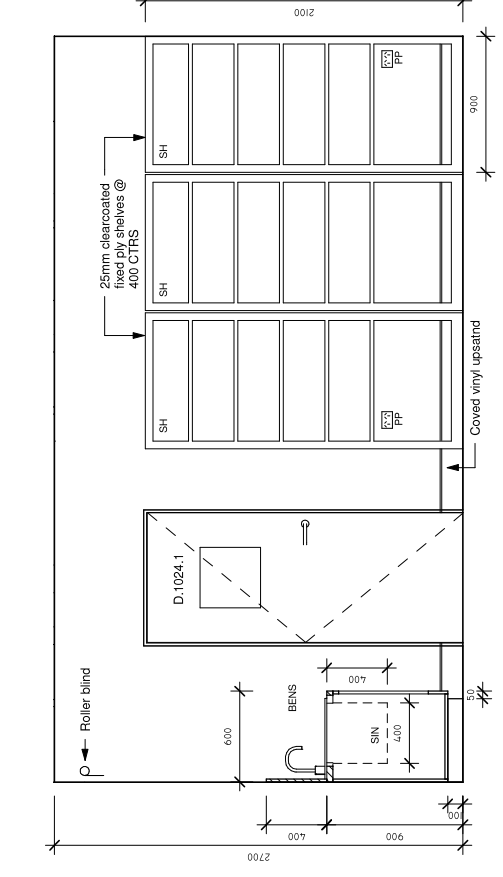

3 Elevation 3-1024
1 : 25

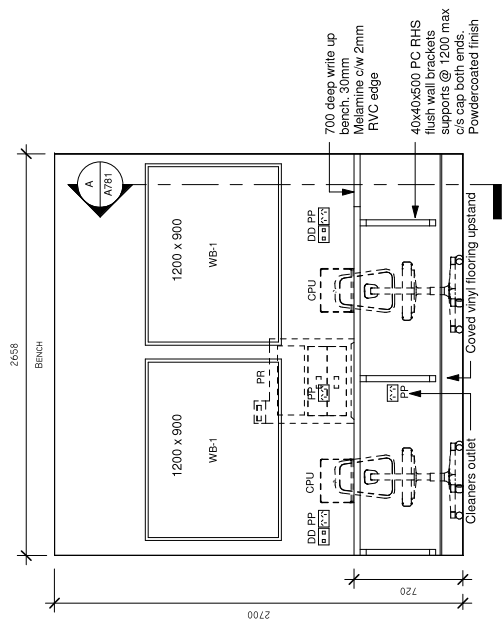

5 Elevation 5-1022
1 : 25

Rev	Revision Schedule	Date
1	Revision 1	28.05.10
2	For Tender	27.07.10

Scale:	1 : 25
Drawn By:	ARH,JD
Checked By:	MF
Designed By:	MF
Approved By:	MF
Drawn Date:	28.05.2010


Consultants:	Opus
Civil:	Aurecon
Structural:	Aurecon
Mechanical:	Opus
Electrical:	Opus
Fire:	Opus

Security:	Opus
Communications:	Opus
Traffic:	Traffic Design Group
Landscaping:	Jerome Luiten


Project:	Whangarei Mental Health Inpatient Unit
Client:	Whangarei Mental Health
Address:	Mairua Road, Whangarei, Northland, New Zealand

Discipline:	ARCHITECTURE
Status:	Tender
No.:	A725


Sheet name:	Art / Ot
-------------	----------

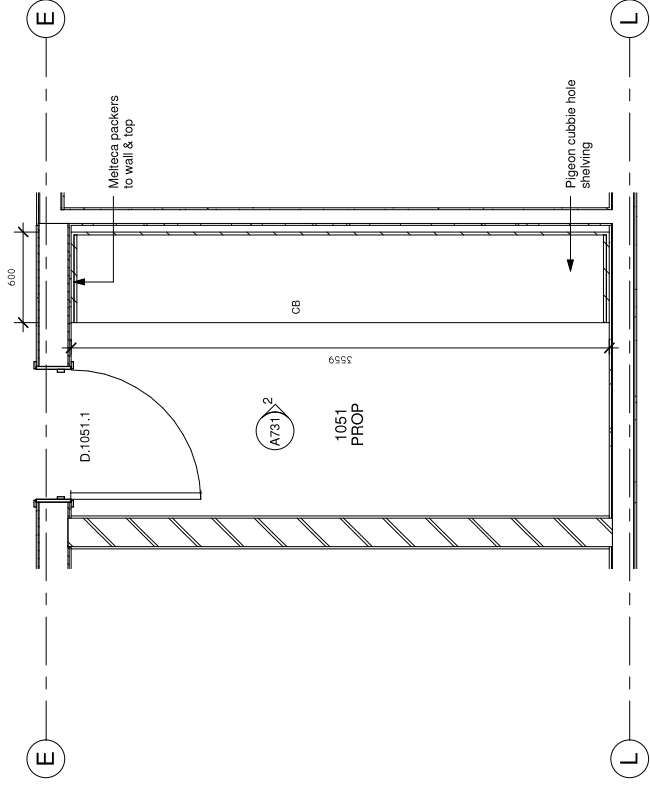

1 Prop Room
1 : 25

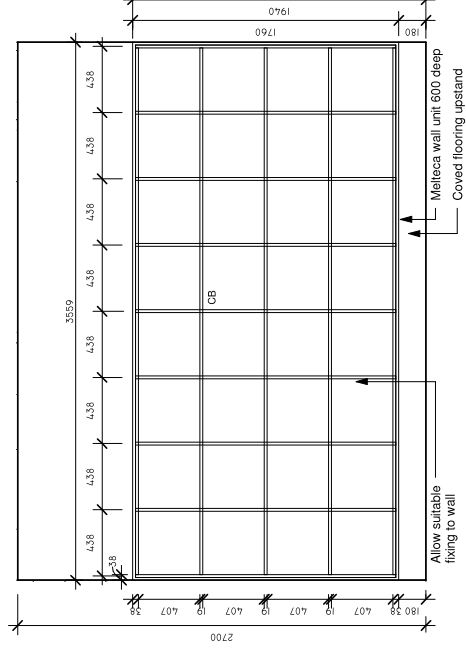

2 Elevation 2-1051
1 : 25

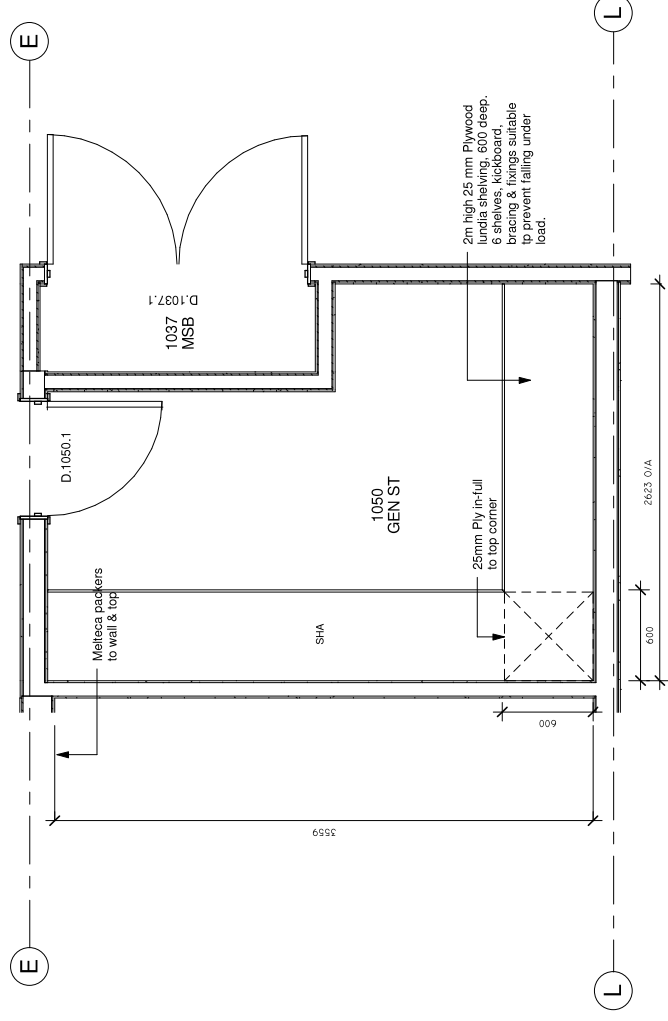

3 Gen St Room
1 : 25

Rev	Revision Schedule	Date
1	Revision 1	26/05/10
2	For Tender	27/07/10

Scale:	1 : 25	@ A1
Drawn By:	ARH,JD	
Checked By:	MF	
Designed By:	MF	
Approved By:	MF	
Drawn Date:	26/05/2010	

Consultants:	Aurecon	Opus
Civil:	Aurecon	Opus
Structural:	Aurecon	Opus
Mechanical:	Opus	Traffic Design Group
Electrical:	Opus	Jerome Luitien
Fire:	Opus	


Security:	Opus
Communications:	Opus
Traffic:	Traffic Design Group
Landscaping:	Jerome Luitien

F f a
Fitness Fleming Architects Ltd
 PO Box 78068
 Auckland
 Design shown is copyright of FFA Limited


Project:
Whangarei Mental Health Inpatient Unit
 Maunu Road Whangarei
 Northland
 New Zealand

Sheet name:
Prop / Gen St

Discipline: ARCHITECTURE
Status: Tender
No.: A731 2

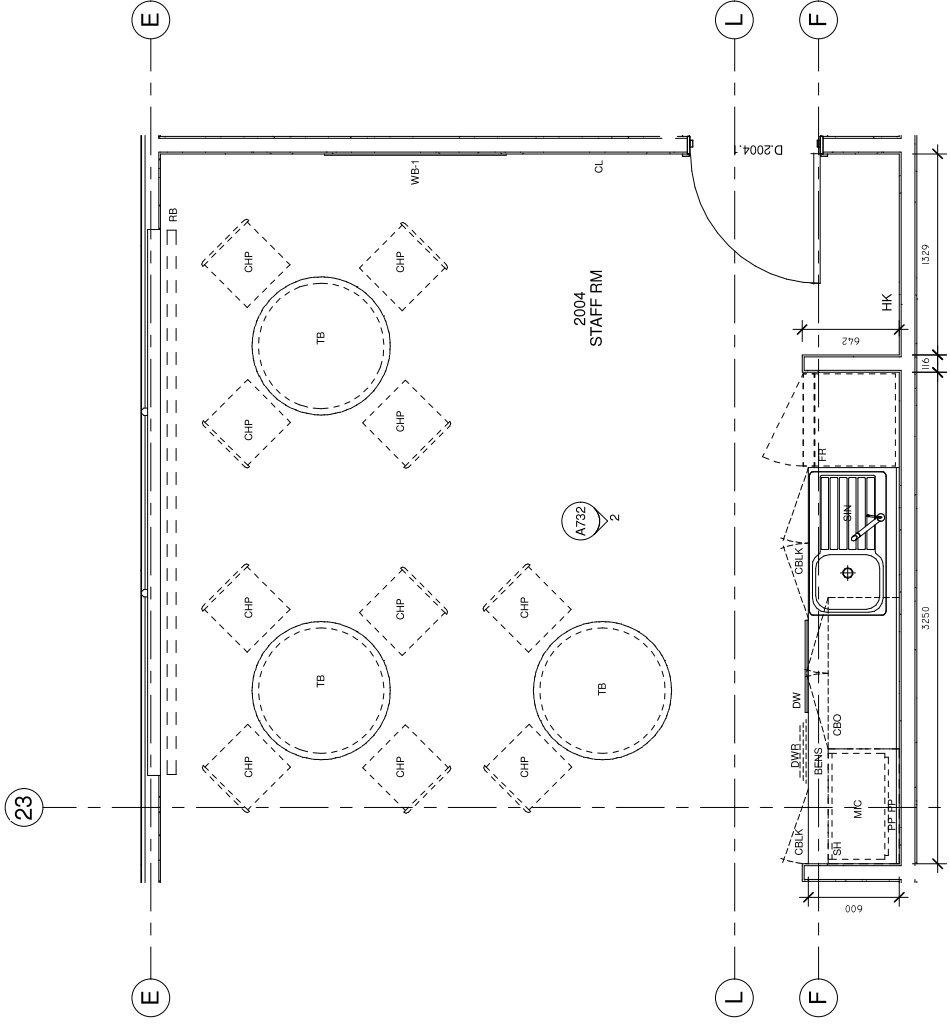

23
Staff Room
 1 1 : 25

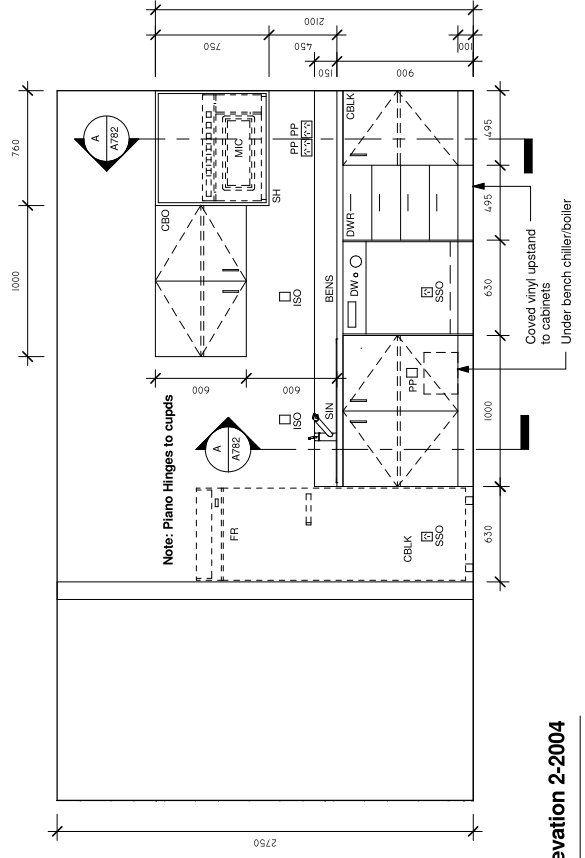

2
Elevation 2-2004
 1 1 : 25

Rev	Description	Date
1	Revision 1	28.05.10
2	For Tender	27.07.10

Scale: 1 : 25 @ A1
 Drawn By: ARH,JD
 Checked By: MF
 Designed By: MF
 Approved By: MF
 Drawn Date: 28/05/2010

Consultants:
 Civil: Aurecon
 Structural: Aurecon
 Mechanical: Opus
 Electrical: Opus
 Fire: Opus
 Security: Opus
 Communications: Opus
 Traffic: Traffic Design Group
 Landscaping: Jerome Luiten

Project:
 Whangarei Mental Health
 Inpatient Unit
 100 Box 78088
 Auckland
 New Zealand

Sheet name:
 Staff Room

Discipline: ARCHITECTURE
Status: Tender
No.: A732 2

