




Section A  
1 : 100

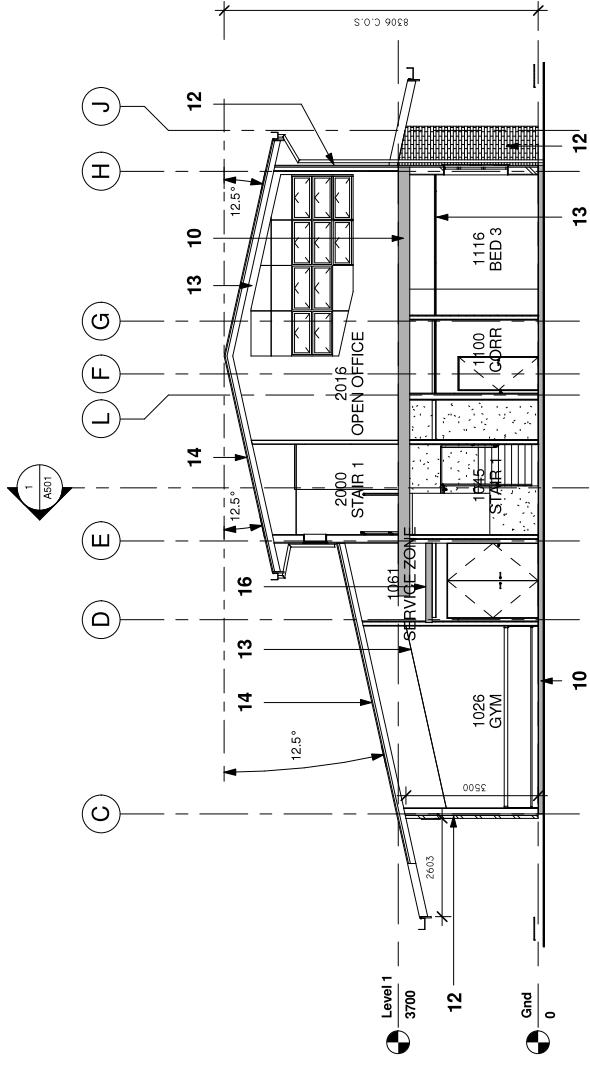


Section B  
1 : 100

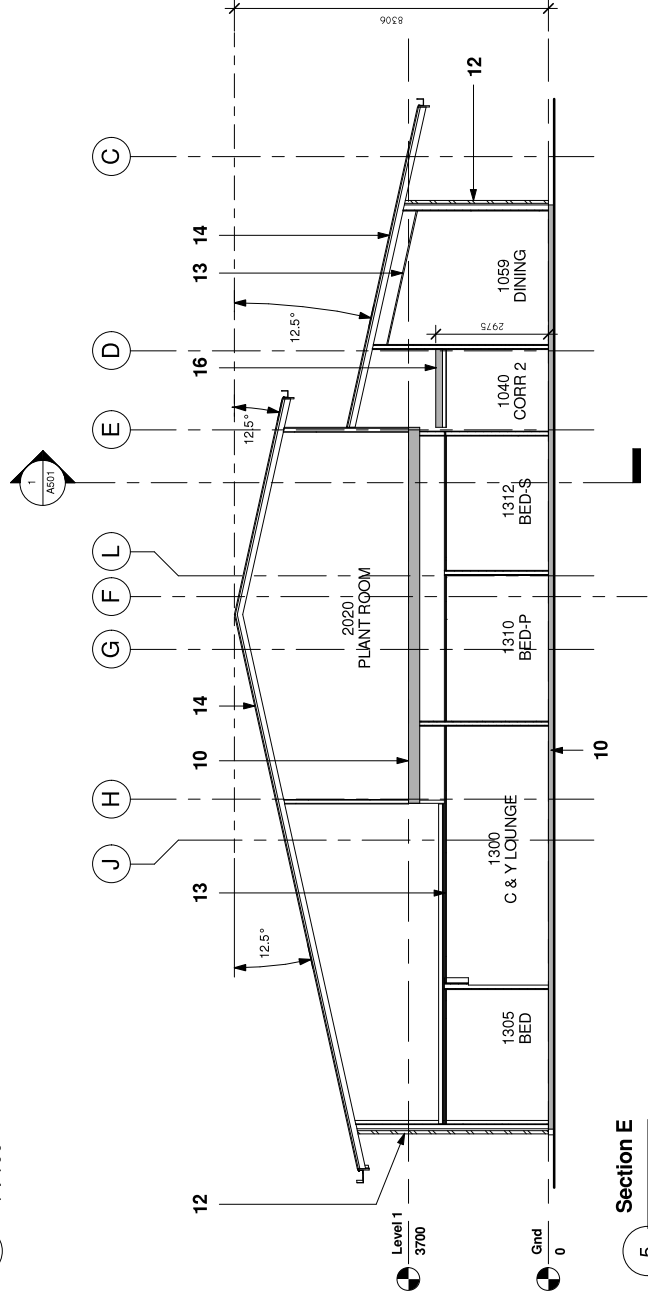


Section E  
1 : 100

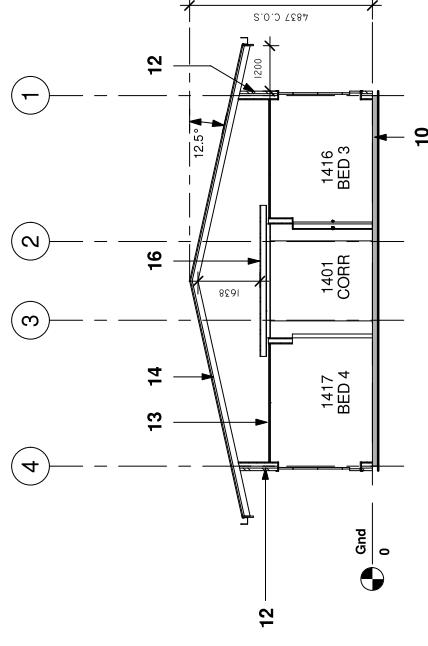


Section C  
1 : 100

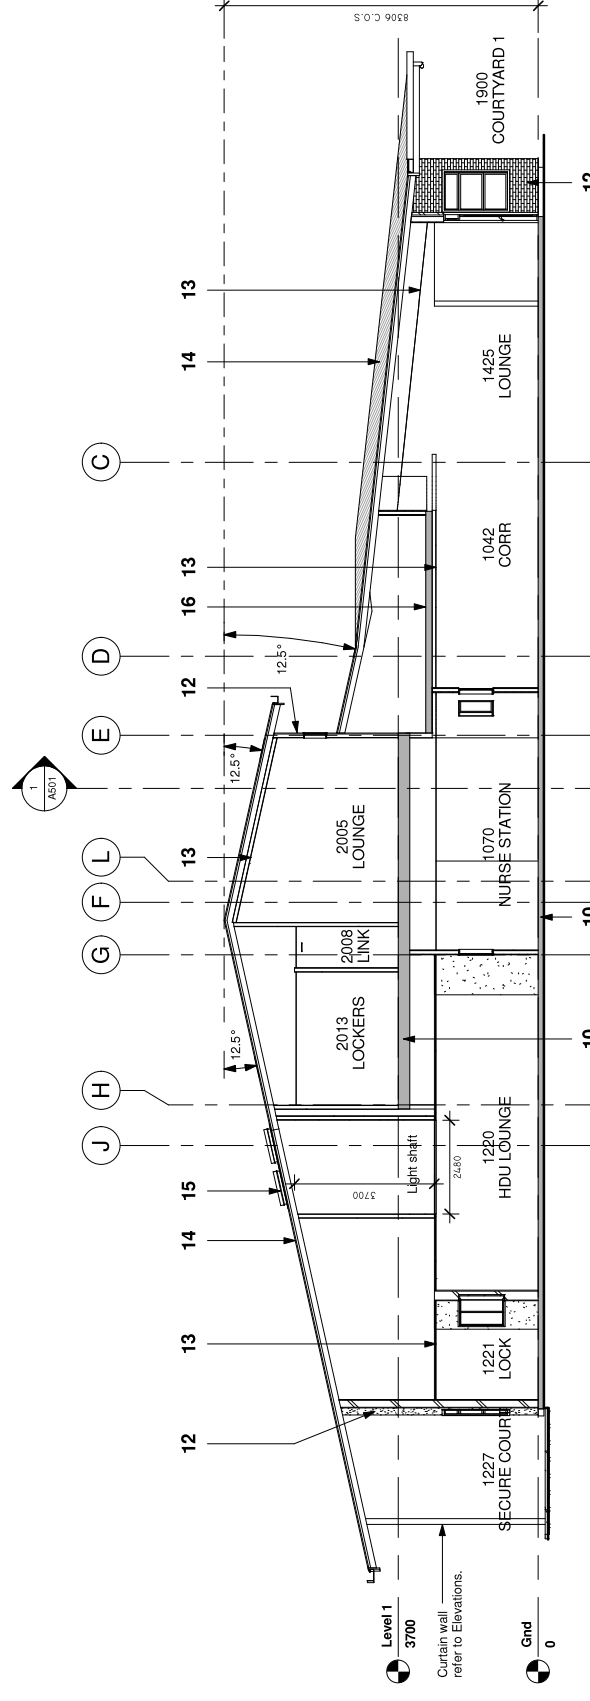

Section D  
1 : 100

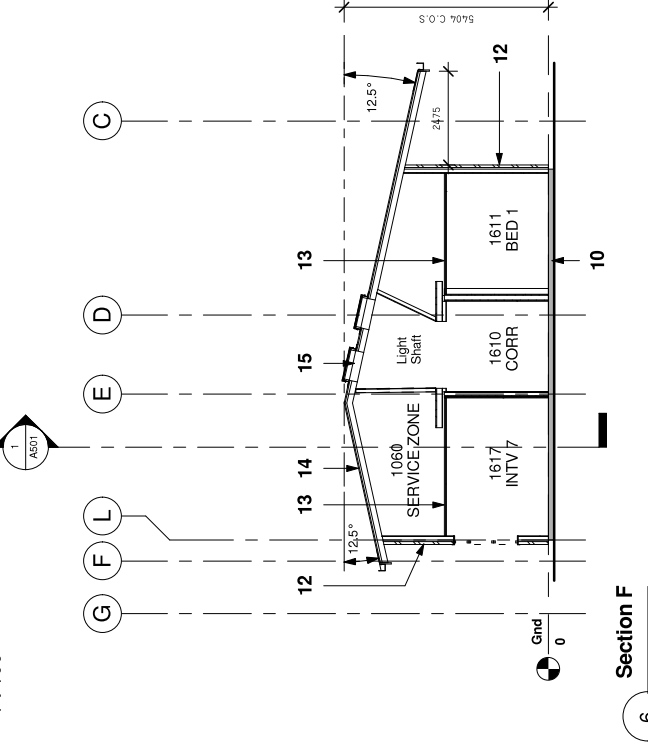

Section F  
1 : 100

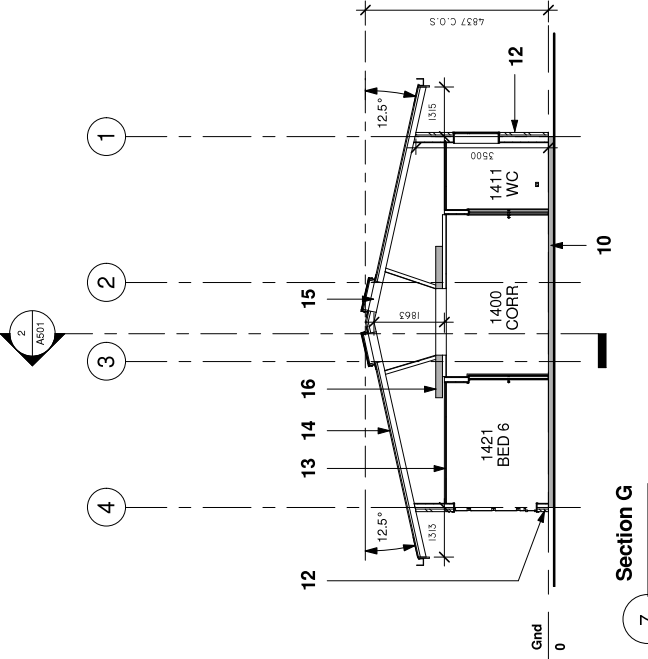

Section G  
1 : 100

**SECTION LEGEND:**

- 10. Floor construction.
- 11. Foundations refer Engineers drawings.
- 12. External wall refer Elevations.
- 13. Ceilings refer dwg A112.
- 14. Roof construction.
- 15. Roof lights.
- 16. Ceiling access walkways.

Rev	Description	Date
1	Revision 1	28.05.10
2	For Tender	27.07.10

Scale:	1 : 100	@ A1
Drawn By:	ARH-JD	
Checked By:	MF	
Designed By:	MF	
Approved By:	MF	
Drawn Date:	28/05/2010	


<b>Consultants:</b>	Aurecon	Opus
<b>Civil:</b>	Aurecon	Opus
<b>Structural:</b>	Aurecon	Opus
<b>Mechanical:</b>	Opus	Traffic Design Group
<b>Electrical:</b>	Opus	Jerome Luitien
<b>Fire:</b>	Opus	
<b>Security:</b>		Opus
<b>Communications:</b>		Opus
<b>Traffic:</b>		Traffic Design Group
<b>Landscaping:</b>		Jerome Luitien

**F f a**  
Fitness Fleming Architects Ltd  
PO Box 78088  
City Centre  
Auckland  
Design shown is copyright of FFA Limited


Project:  
**Whangarei Mental Health Inpatient Unit**  
Maunu Road Whangarei  
Northland  
New Zealand

Sheet name:  
**Sections Across**


Discipline: ARCHITECTURE  
Status: Tender  
No. **A500** 2

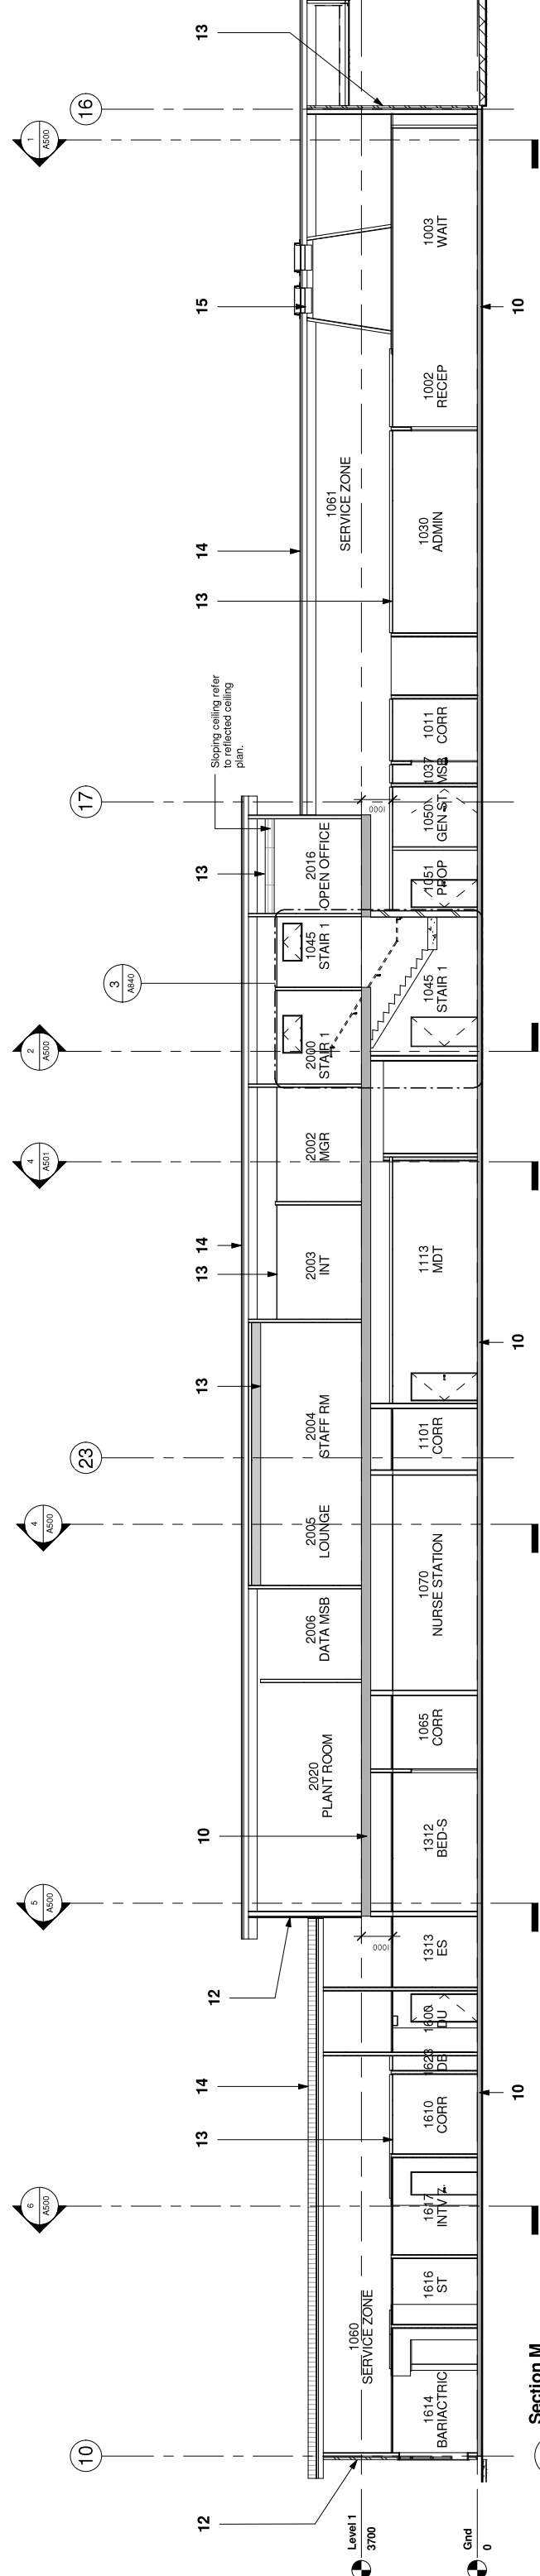

**Section M**  
1 : 100

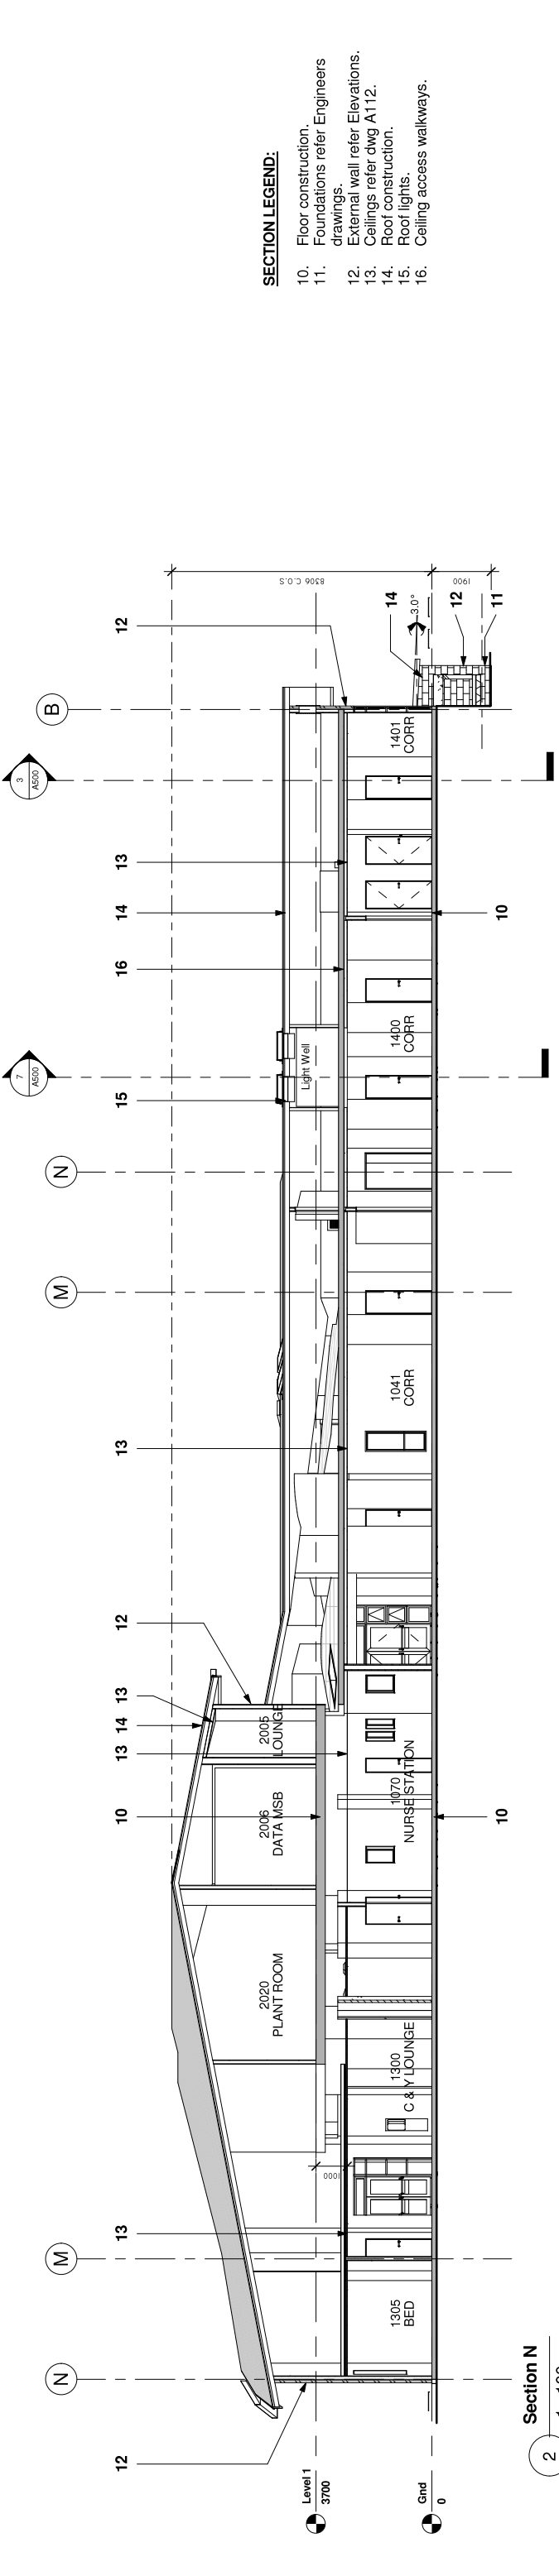

**Section N**  
1 : 100

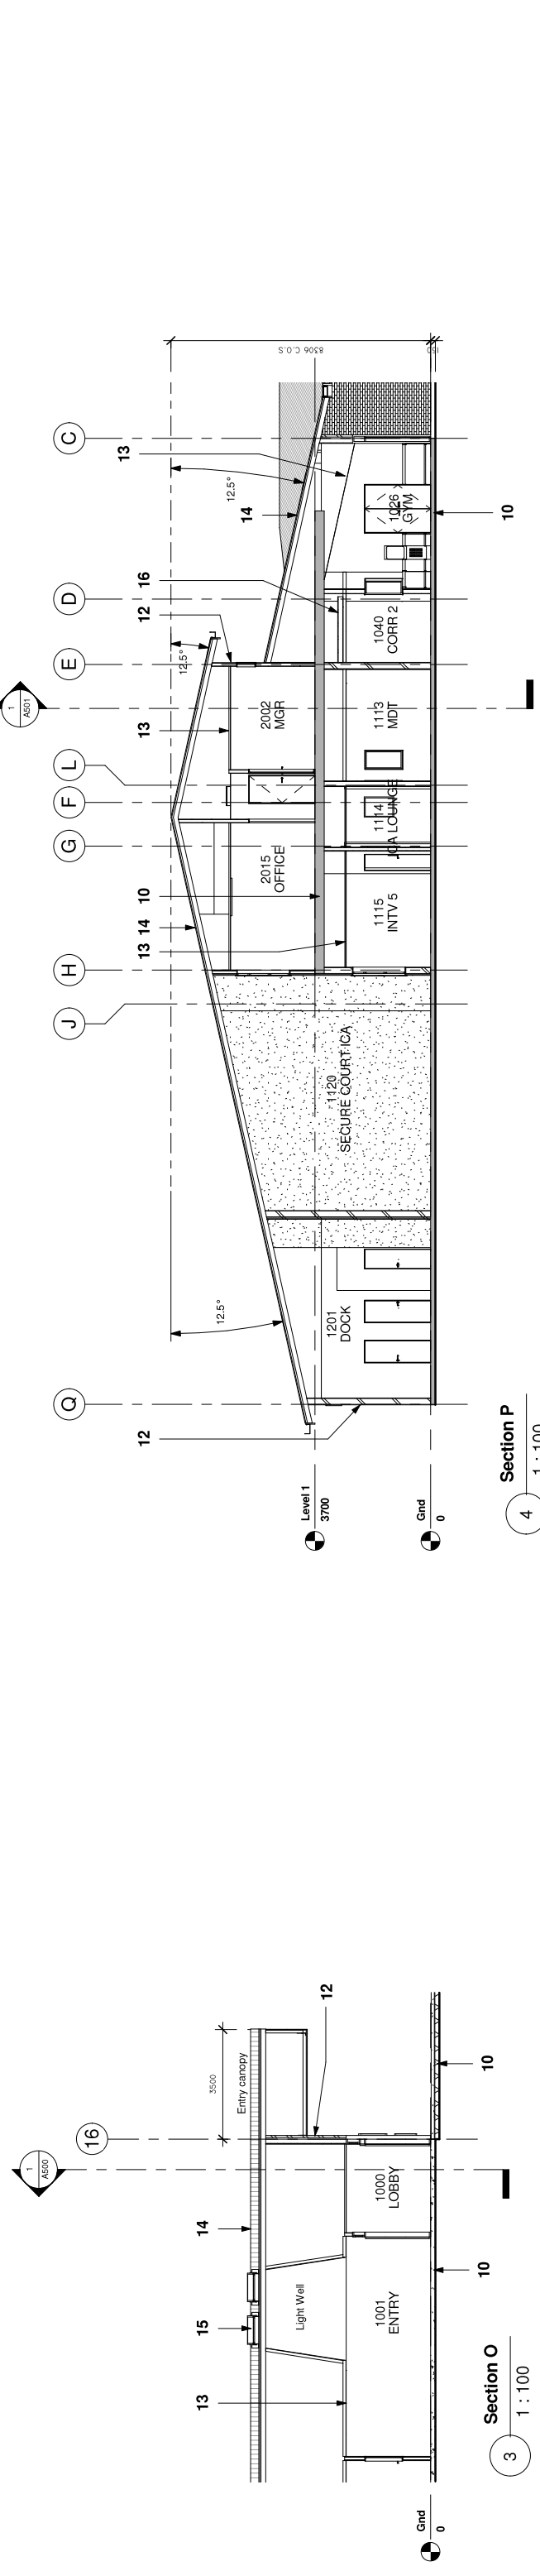

**Section P**  
1 : 100

**SECTION LEGEND:**

- 10. Floor construction.
- 11. Foundations refer Engineers drawings.
- 12. External wall refer Elevations.
- 13. Ceilings refer dwg A112.
- 14. Roof construction.
- 15. Roof lights.
- 16. Ceiling access walkways.

Revision Schedule		Date
Rev	Description	Date
1	Revision 1	28.05.10
2	For Tender	27.07.10

Scale: 1 : 100 @ A1

Drawn By: ARL:JD  
Checked By: MF  
Designed By: MF  
Approved By: MF  
Drawn Date: 28/05/2010

**Consultants:**  
Civil: Aurecon  
Structural: Aurecon  
Mechanical: Opus  
Electrical: Opus  
Fire: Opus

**Security:** Opus  
**Communications:** Opus  
**Traffic:** Traffic Design Group  
**Landscaping:** Jerome Luiten

Project:  
**Whangarei Mental Health Inpatient Unit**  
Maunu Road Whangarei  
Northland  
New Zealand

Sheet name:  
**Sections Long**

Discipline: ARCHITECTURE  
Status: Tender  
No. **A501** 2