
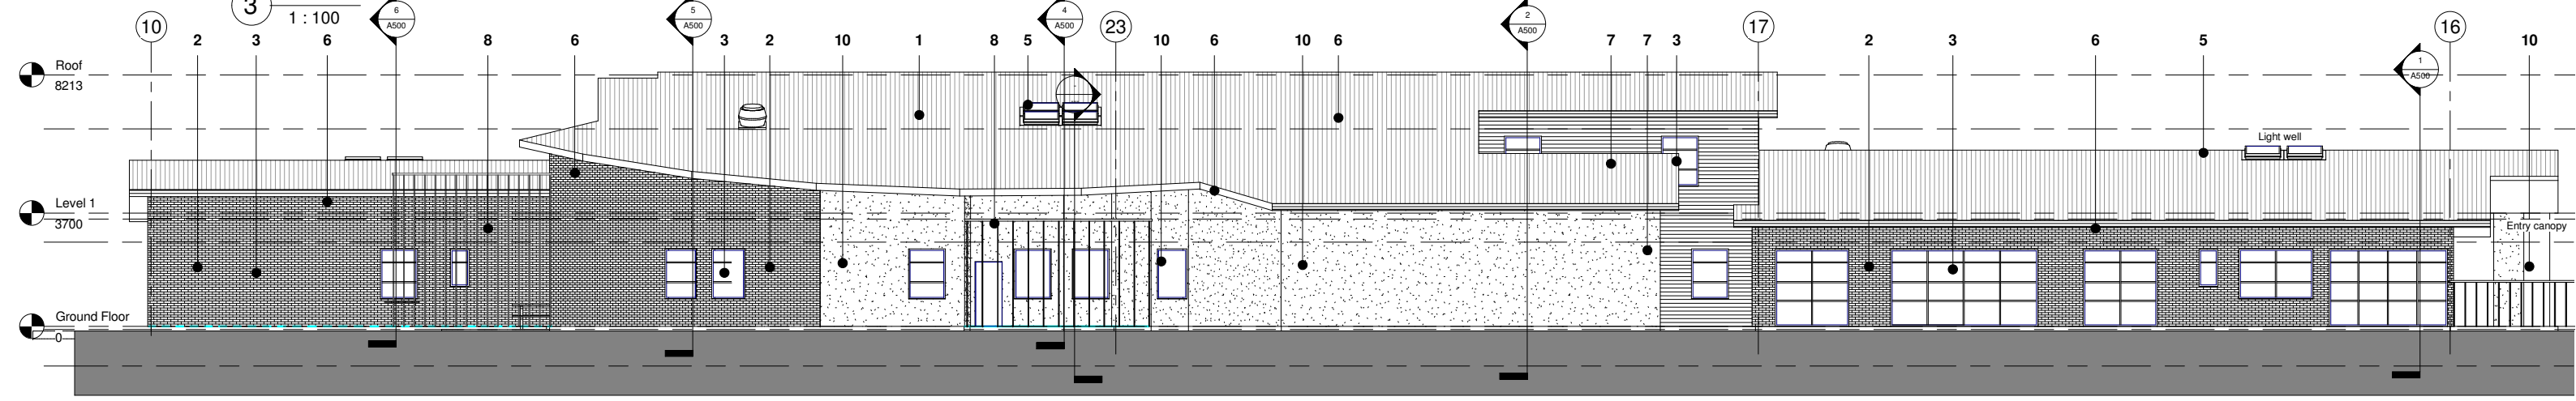
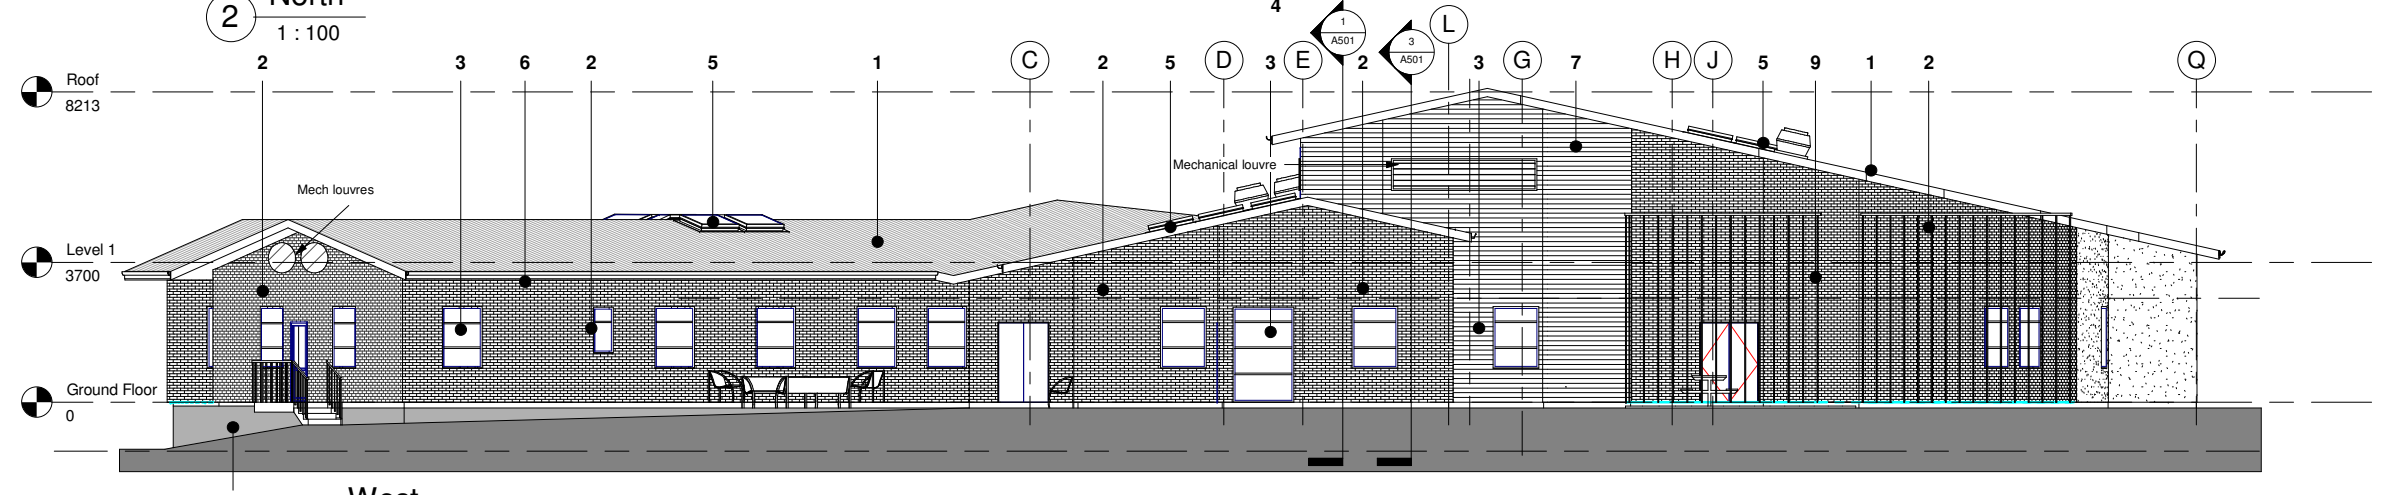
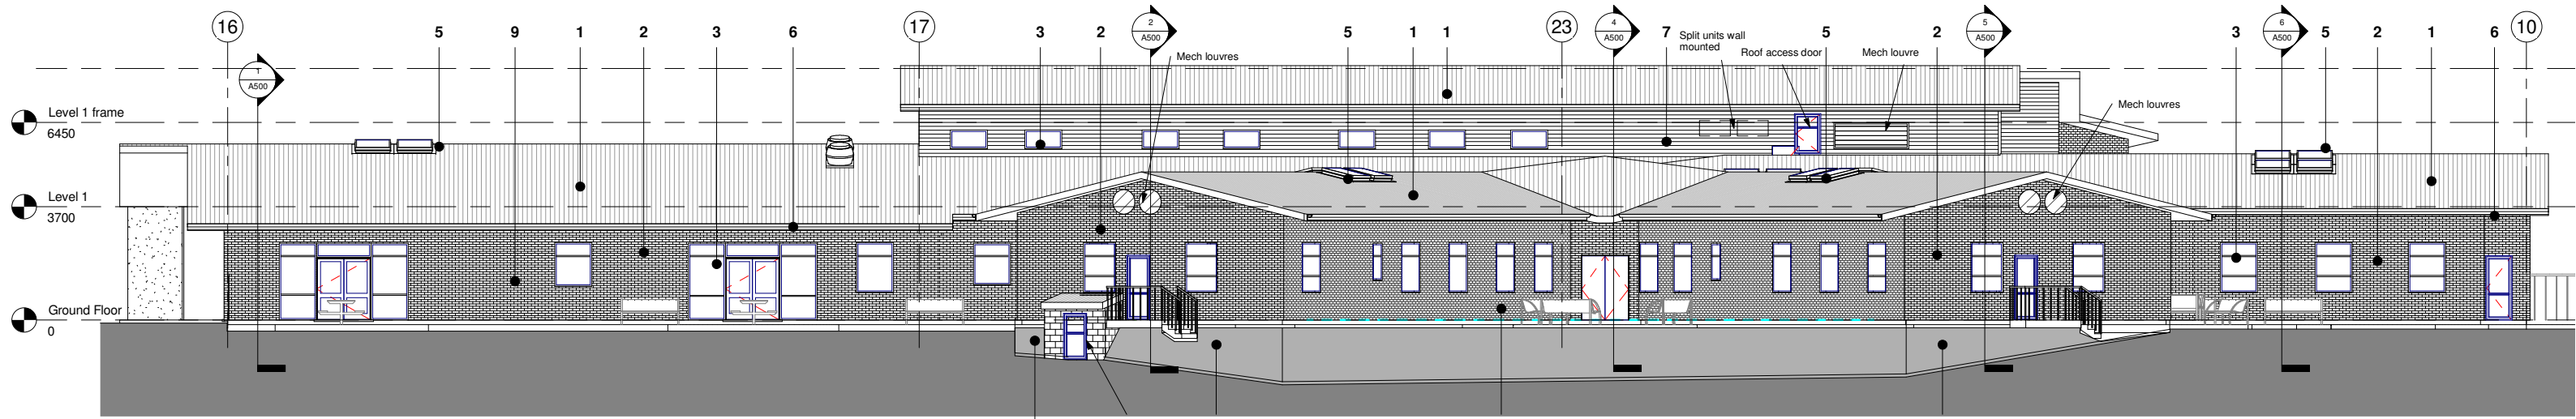


Elevation Legend

- 1. Longrun profiled metal roofing - typical
- 2. Masonry Veneer 90% painted 10% stack bonded
- 3. Aluminium Joinery
- 4. Solid Plaster finish
- 5. Skylights
- 6. Metal spouting - typical
- 7. Timber Weatherboard on cavity cladding
- 8. Secure Courtyard
- 9. Fence
- 10. Masonry blockwork with 3 coat plaster finish

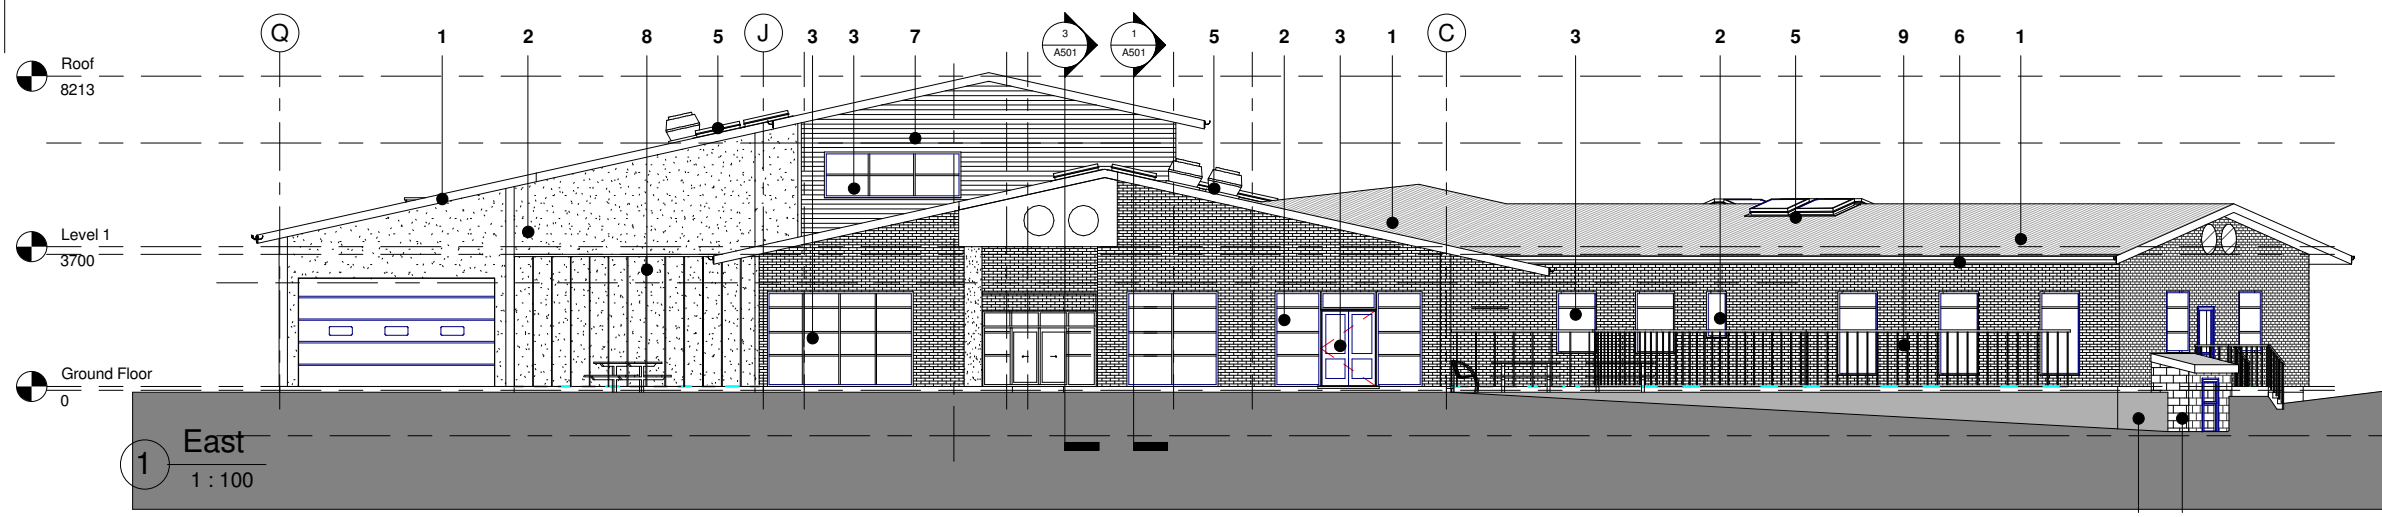

Revision Schedule		
Ref.	Description	Date
A	Developed Design Issue	19 04 10

Scale: 1 : 100 @ A1
 Drawn By: Author
 Issue Date: January 18 2010

4 South
1 : 100

f f a
 Fitness Fleming Architects Ltd
 PO Box 78088
 Grey Lynn
 Auckland
 email: matt@ffa.co.nz
 Design shown is copyright of FFA Limited

Project:
 Whangarei Mental Health
 Inpatient Unit
 Enter address here

Sheet name:
 Elevations Overall

Discipline: ARCHITECTURE
 Status: DEVELOPED
 No. **A400 A**