


- ADMISSION
- BACK OF HOUSE
- CHILD & YOUTH
- CIRCULATION
- COURTYARDS
- DAY ACTIVITIES
- ELDERLY
- ENGINEERING
- ENTRY RECEPTION
- ICA
- SECLUSION
- STAFF FACILITIES
- UTILITIES & SUPPORT
- WARD A
- WARD B

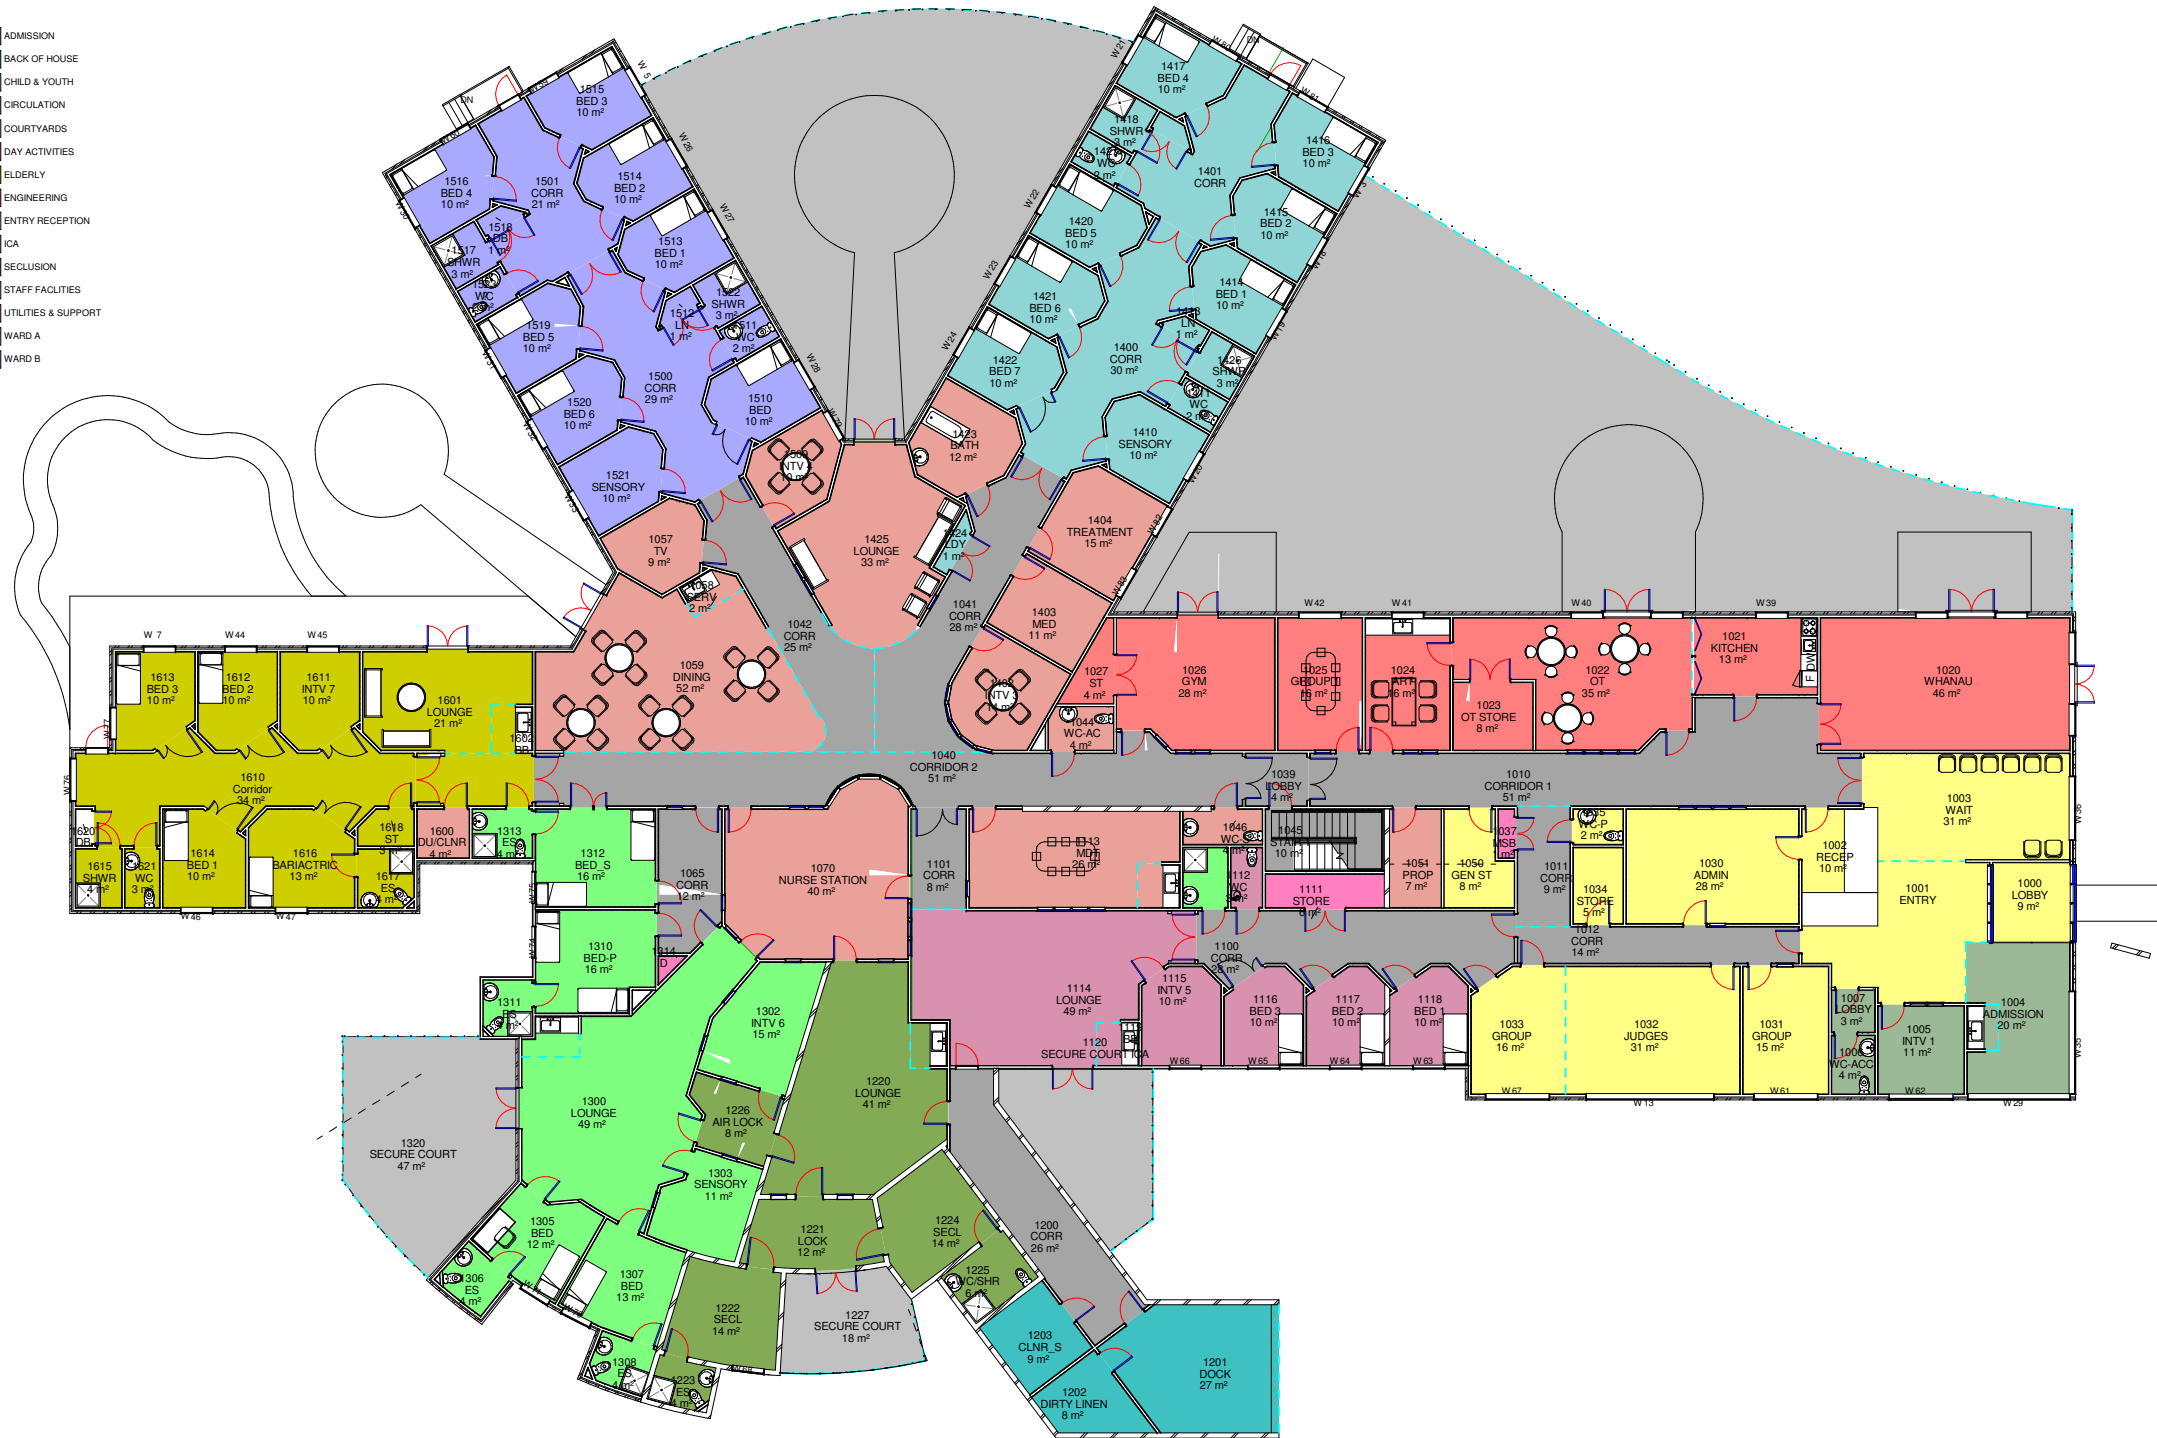

Revision Schedule		
Ref.	Description	Date

Scale: 1 : 100
 Reduced: 1:100 - x 1.00
 1:50 - x 0.50
 Drawn By: Author
 Issue Date: January 18 2010

FFA
 Fitness Fleming Architects Ltd
 PO Box 78068 - Grey Lynn - Auckland
 Design shown is copyright of FFA Limited

Project: Whangarei Mental Health Inpatient Unit
 Enter address here

Sheet name: Ground Floor Colour Department Plan

Discipline: ARCHITECTURE
 Status: PRELIMINARY
 No. A110